


CALIFORNIA



Assessor's Map Number  
**123-05**

STATE OF NEVADA  
**WASHOE COUNTY**  
ASSESSOR'S OFFICE  
Joshua G. Wilson, Assessor

1001 East Ninth Street  
Building D  
Reno, Nevada 89512  
(775) 328-2231

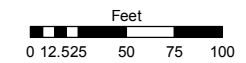

1 inch = 100 feet

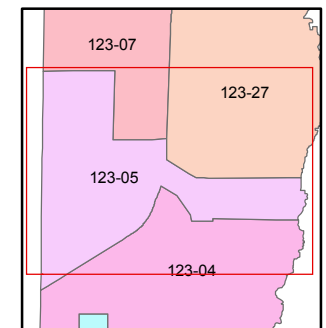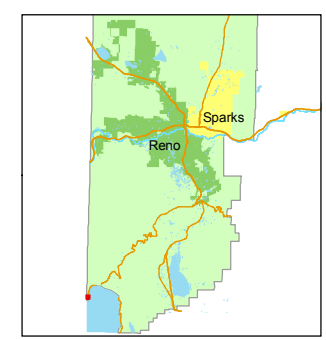

created by: CFB 06/07/2010

last updated: \_\_\_\_\_

area previously shown on map(s) \_\_\_\_\_


NOTE: This map was prepared for the use of the Washoe County Assessor for assessment and illustrative purposes only. It does not represent a survey of the premises. No liability is assumed as to the sufficiency or accuracy of the data delineated hereon.

# MATT GREEN SUBDIVISION (UNOFFICIAL)

PORTION S 1/2 SEC. 19  
T16N - R18E

# NEVADA VISTA SUBDIVISION (#198) SECTION 30, T16N - R18E

# ADDITION TO NEVADA VISTA SUBDIVISION (#214) SECTION 30, T16N - R 18E

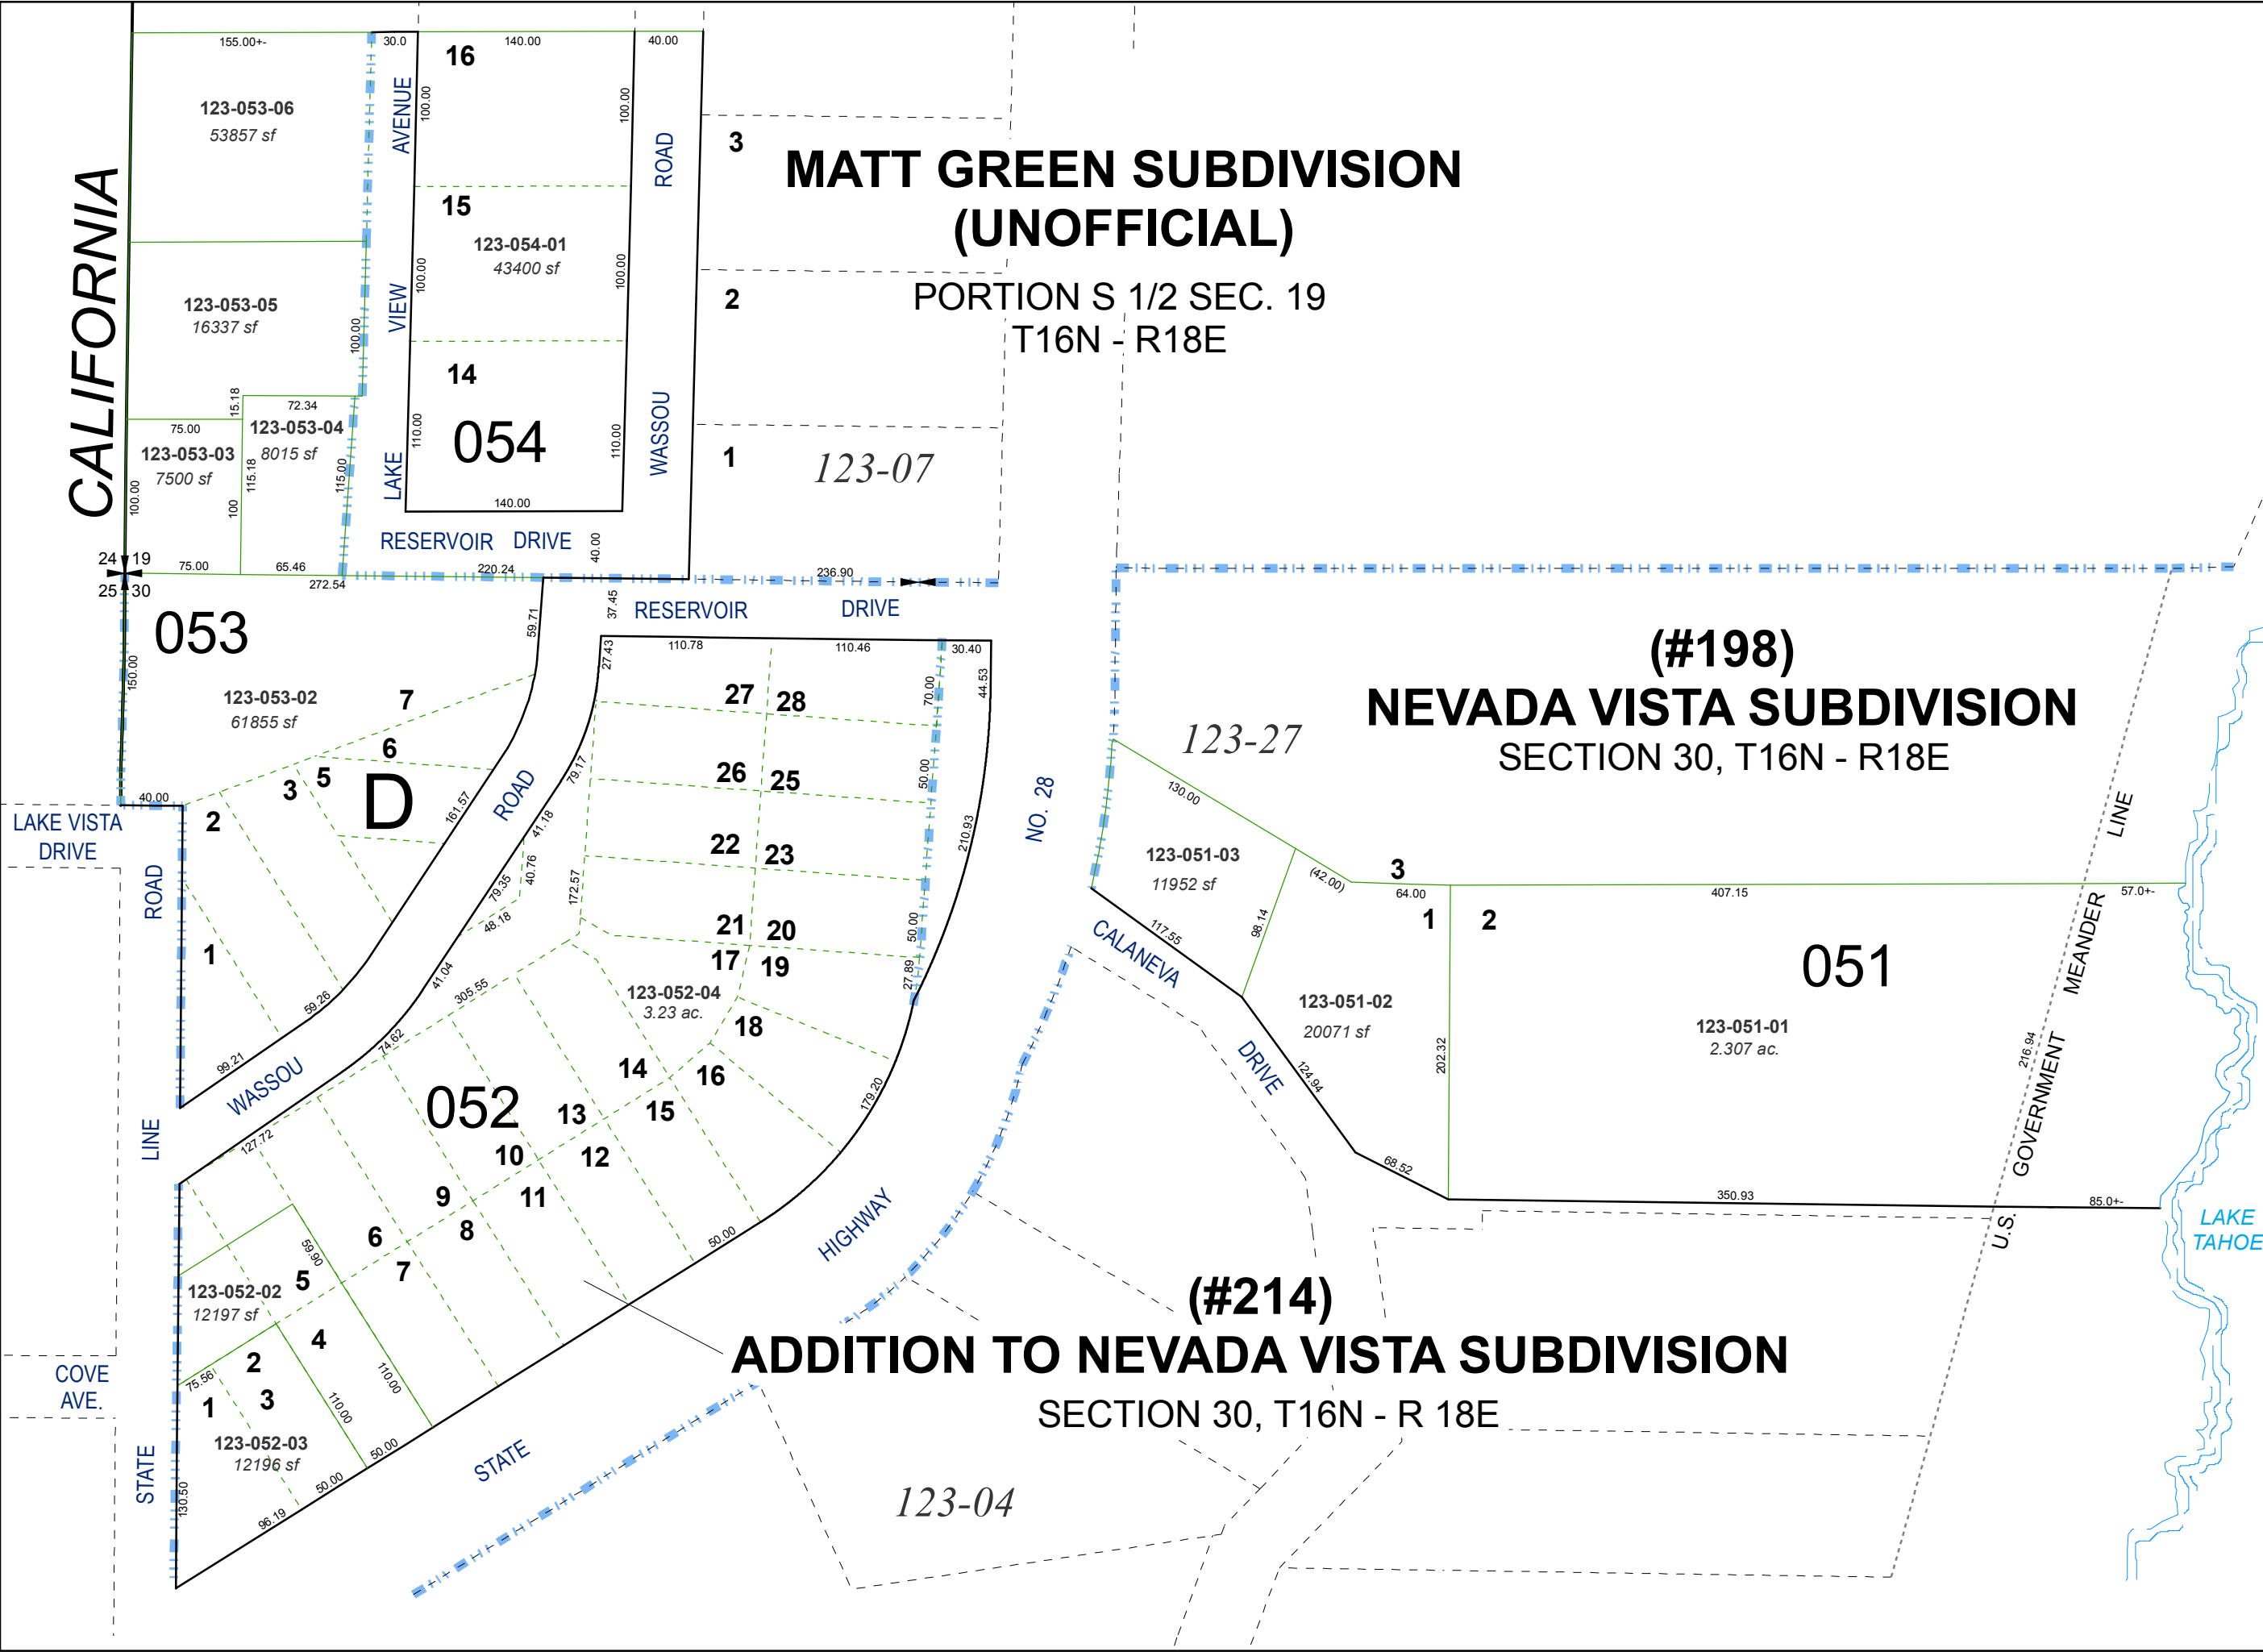

LAKE VISTA DRIVE

COVE AVE.

LAKE TAHOE