

(#792)
EDGEWOOD PARK
SUBDIVISION
 PORTIONS OF THE SE 1/4 OF
 SEC. 9, SW 1/4 OF SEC. 10,
 NW 1/4 OF SEC. 15 &
 NE 1/4 OF SEC. 16
 T16N - R18E

(#793)
WOOD CREEK
SUBDIVISION

124-07


This area previously shown on _____

NOTE: This map is prepared for the use of the Washoe County Assessor for assessment and illustrative purposes only. It does not represent a survey of the premises. No liability is assumed as to the sufficiency or the accuracy of the data delineated hereon.

Office of Washoe County Assessor, Nevada - Robert W. McGowan

NOTE: Areas of parcels which are less than 2 acres are shown in square feet.

Drawn by TWT 10/04/06
 Revised _____

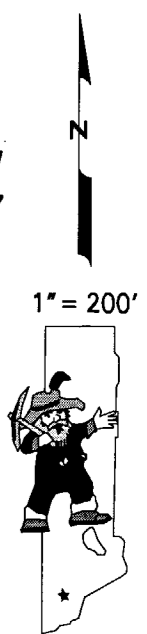

1" = 200'