



(#3981)

# CONDOMINIUM PARCEL MAP



LOT 9, NORTHWOOD SUBDIVISION NO. 1  
PORTION OF NE 1/4 OF SECTION 16, T16N - R18E  
TO EACH AN UNDIVIDED 1/2 INTEREST IN COMMON AREA

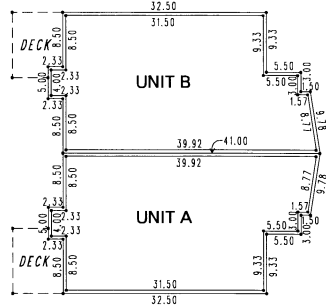

UPPER LEVEL  
SCALE: 1" = 20'

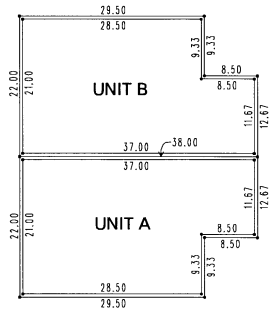

LOWER LEVEL  
SCALE: 1" = 20'

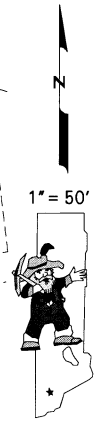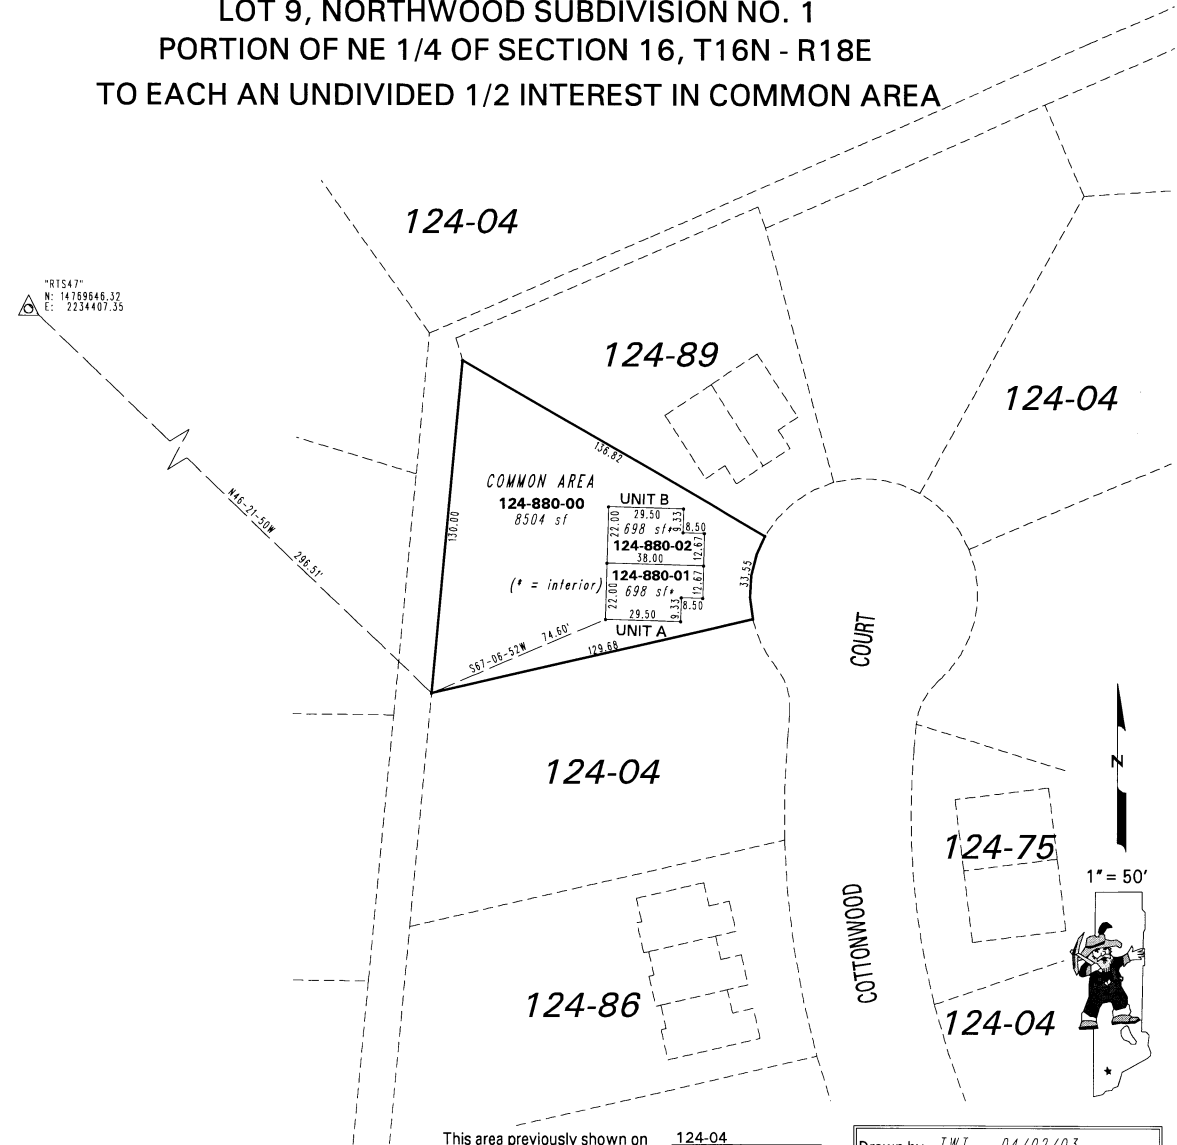

NOTE: This map is prepared for the use of the Washoe County Assessor for assessment and illustrative purposes only. It does not represent a survey of the premises. No liability is assumed as to the sufficiency or the accuracy of the data delineated hereon.

Office of Washoe County Assessor, Nevada - Joshua G. Wilson

This area previously shown on 124-04

NOTE: Areas of parcels which are less than 2 acres are shown in square feet.

Drawn by	TWT	04/02/03
Revised	TWT	7/11/03, 1/16/08

ARC/INFO 6.2 WINDOWS 2000 5.0