


(#670)
MILL CREEK ESTATES
PORTION OF SEC. 23-T16N-R18E

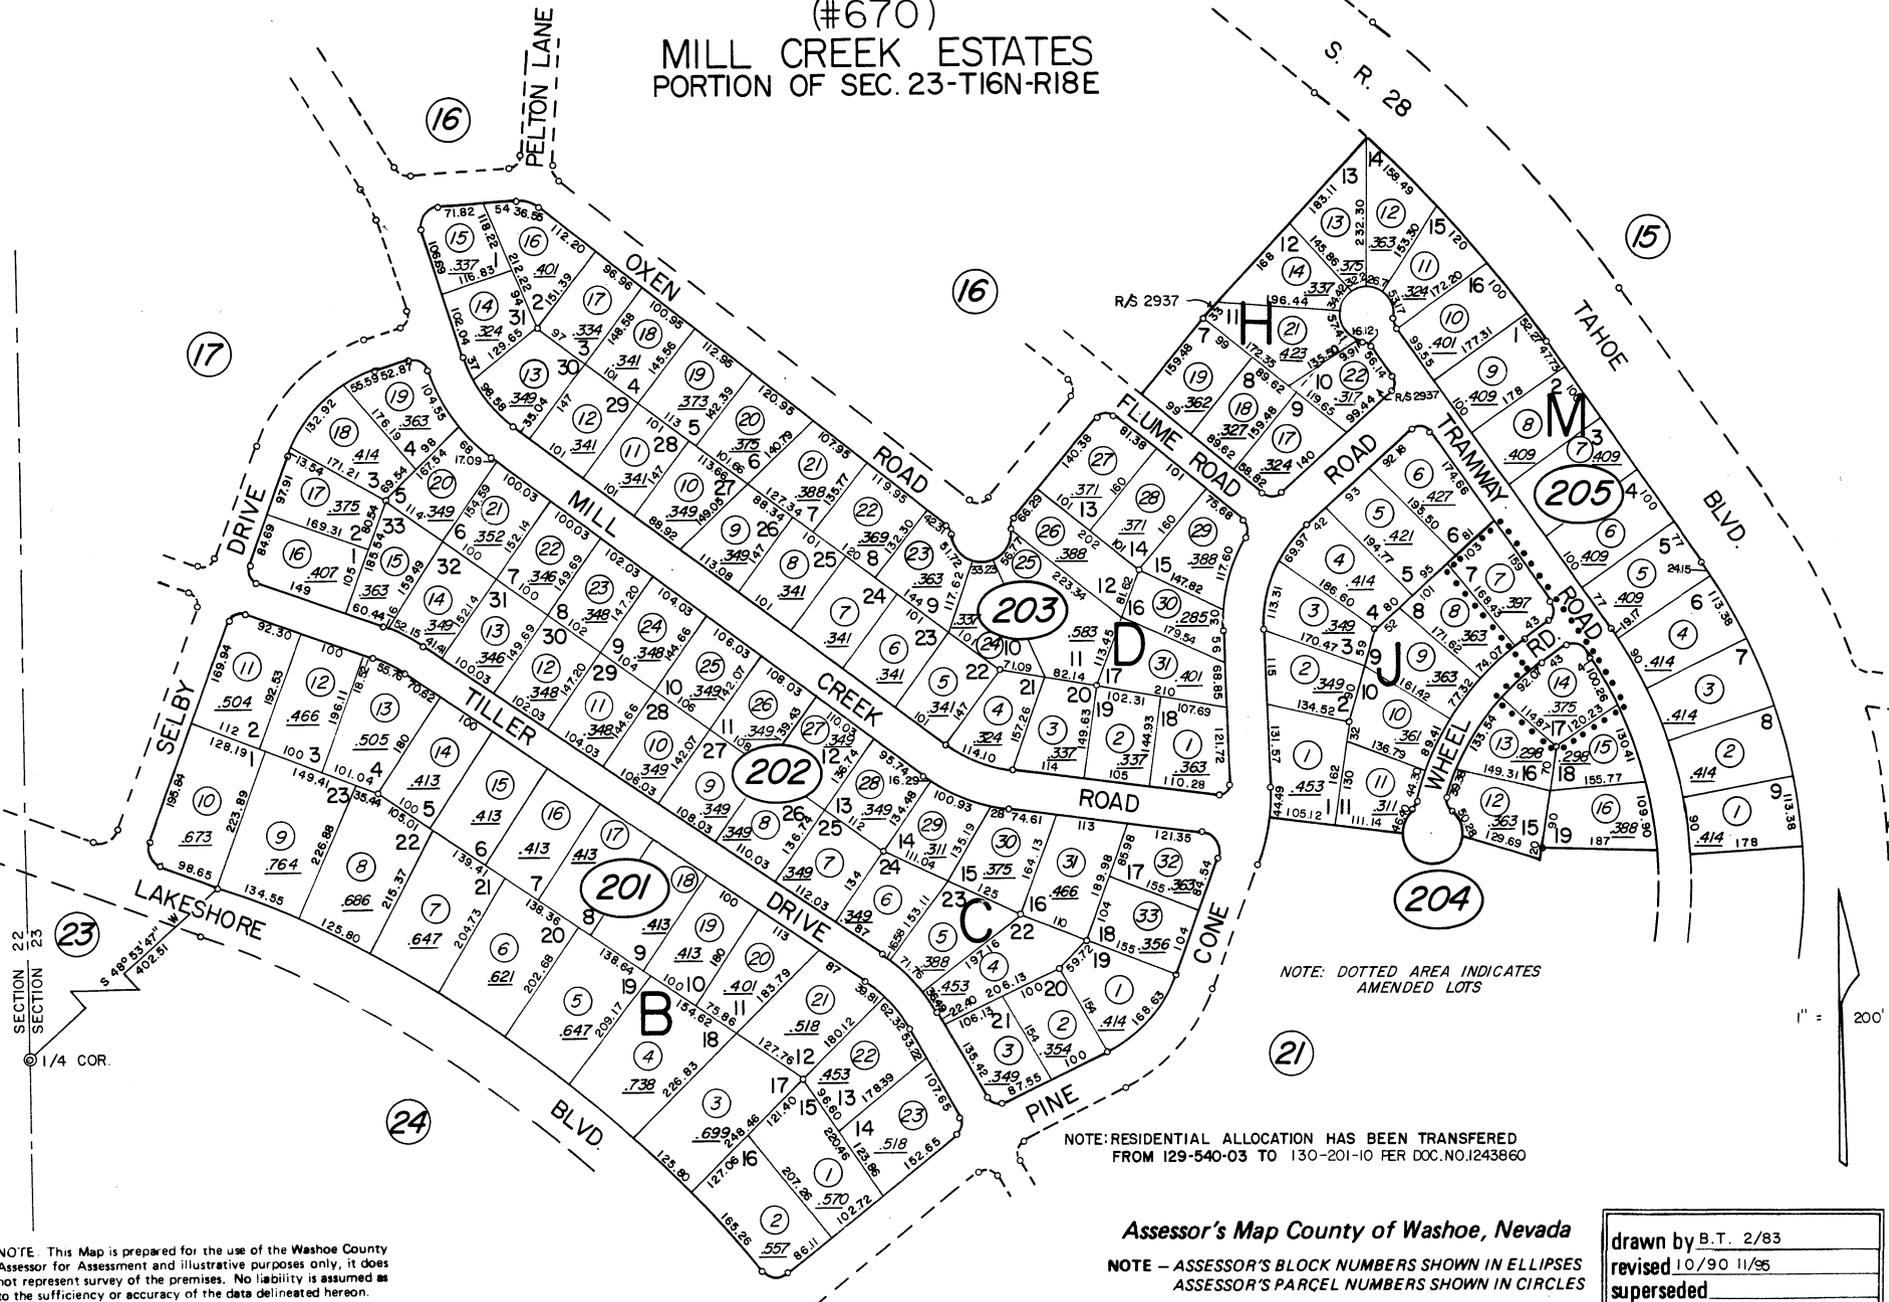

SECTION 22
SECTION 23
1/4 COR.

NOTE: This Map is prepared for the use of the Washoe County Assessor for Assessment and illustrative purposes only, it does not represent survey of the premises. No liability is assumed as to the sufficiency or accuracy of the data delineated hereon.

NOTE: DOTTED AREA INDICATES AMENDED LOTS

NOTE: RESIDENTIAL ALLOCATION HAS BEEN TRANSFERRED FROM 129-540-03 TO 130-201-10 FER DOC.NO.1243860

Assessor's Map County of Washoe, Nevada

NOTE - ASSESSOR'S BLOCK NUMBERS SHOWN IN ELLIPSES
ASSESSOR'S PARCEL NUMBERS SHOWN IN CIRCLES

drawn by	B.T. 2/83
revised	10/90 11/95
superseded	