


**(#4854)**  
**DAMONTE RANCH - PHASE V**

VILLAGES 1 & 2, UNIT 1  
 A SPECIAL PLAN DISTRICT  
 A POR. OF SECTIONS 10 & 15,  
 T18N - R20E

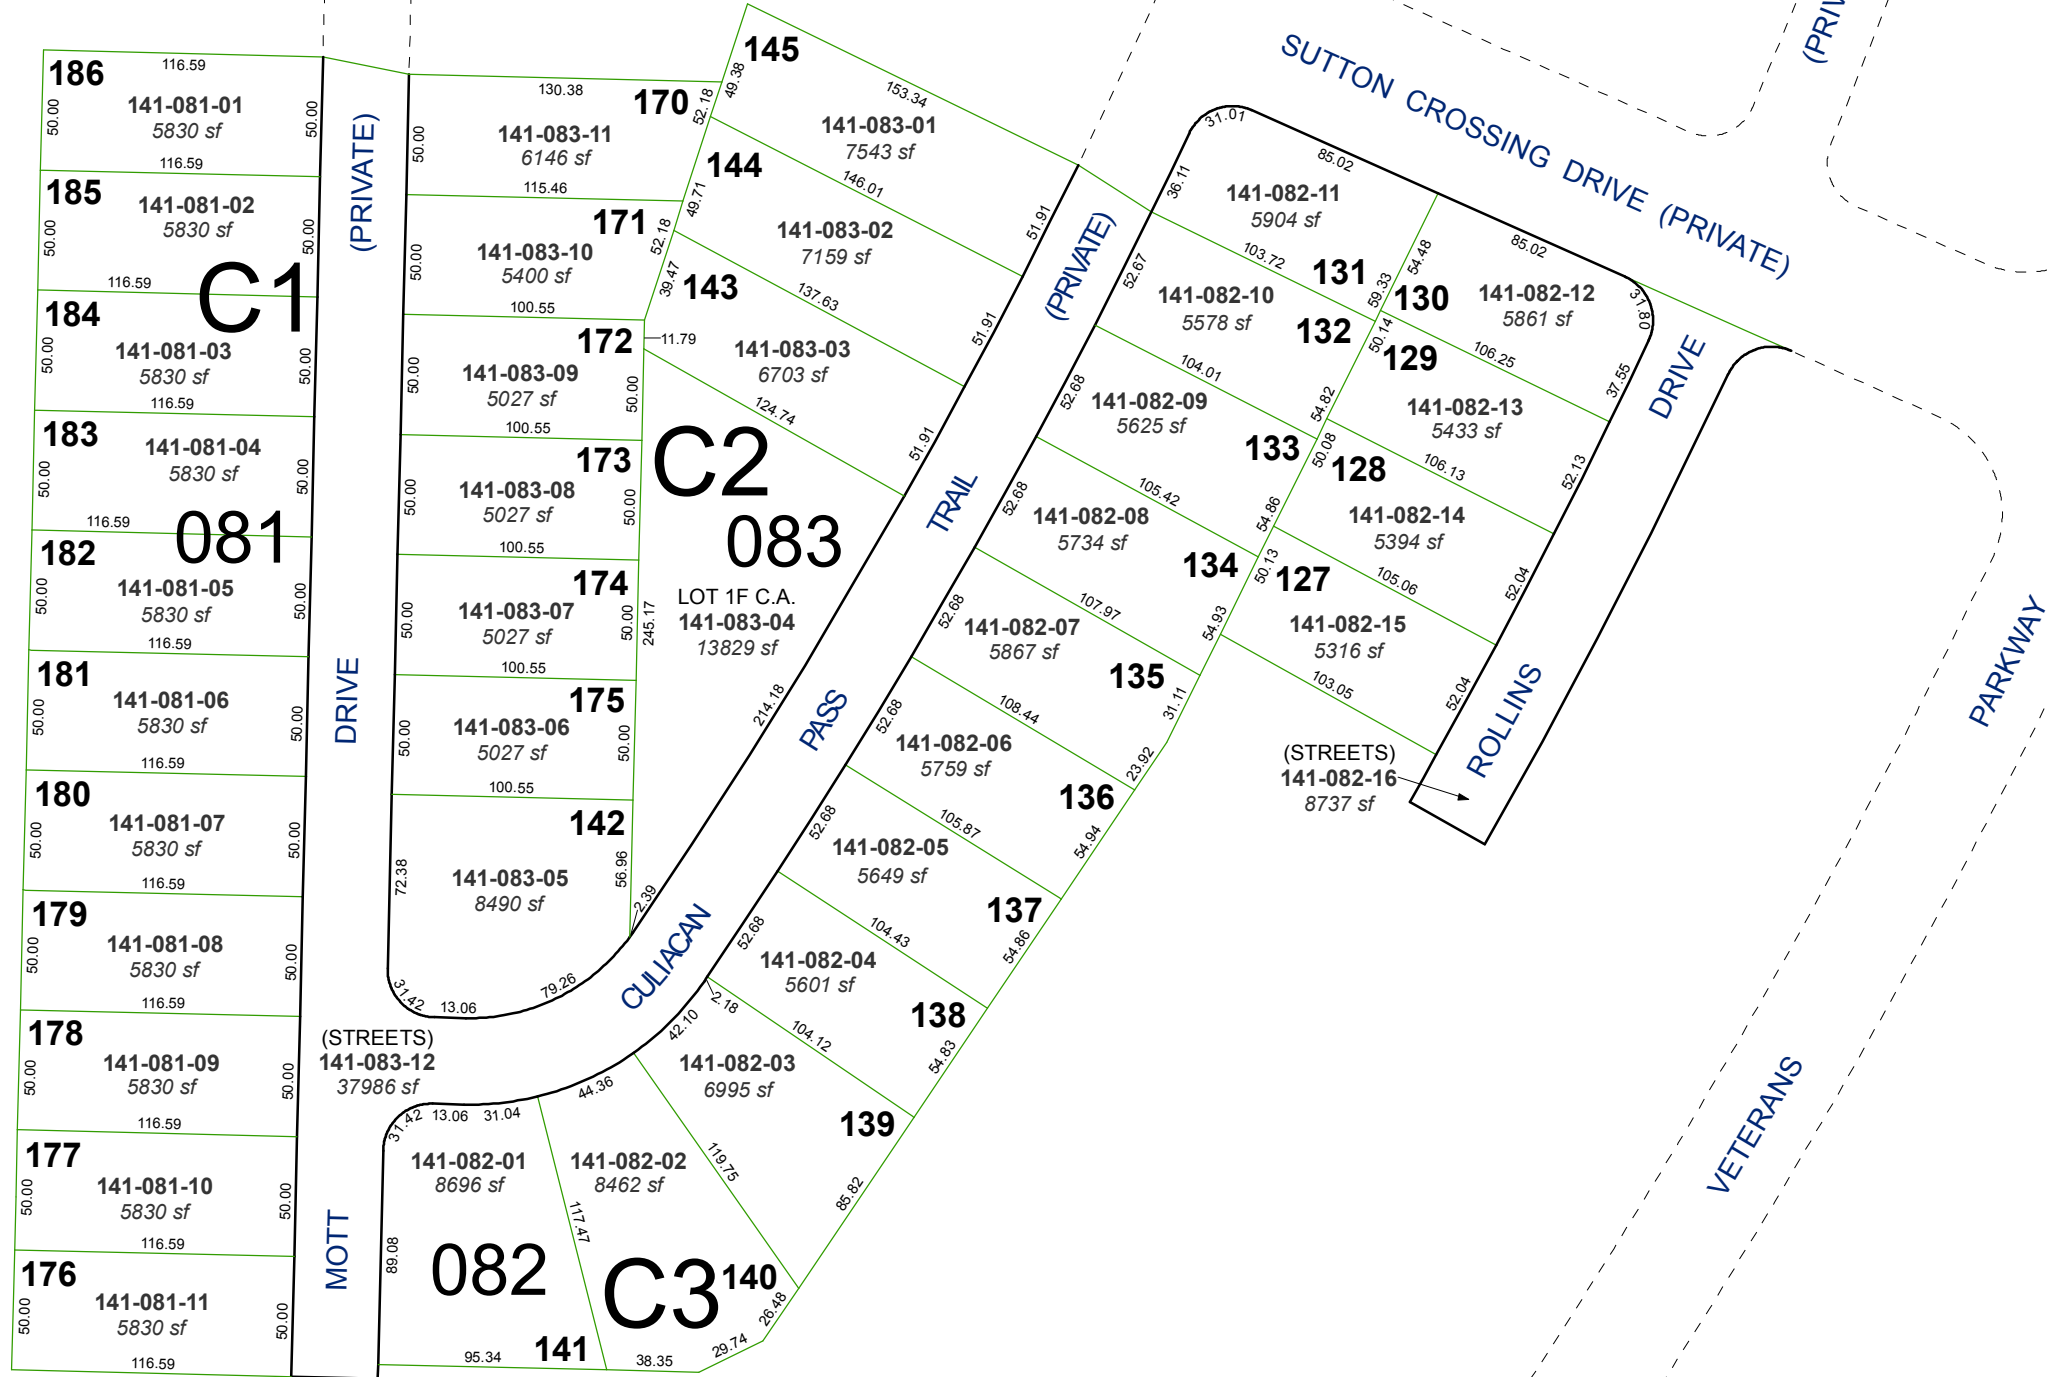


C.A. = COMMON AREA

Assessor's Map Number



**141-08**

STATE OF NEVADA  
**WASHOE COUNTY**  
**ASSESSOR'S OFFICE**  
 Joshua G. Wilson, Assessor

1001 East Ninth Street  
 Building D  
 Reno, Nevada 89512  
 (775) 328-2231

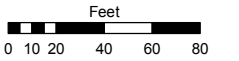

1 inch = 80 feet

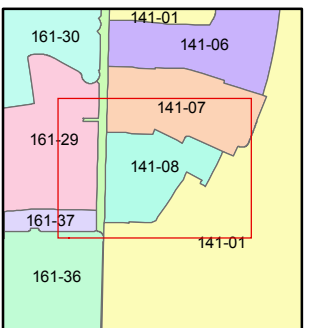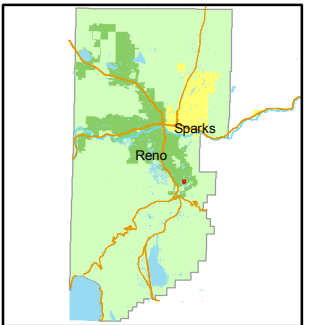

created by: NLH 3/15/2011

last updated: \_\_\_\_\_

area previously shown on map(s)

141-01

NOTE: This map was prepared for the use of the Washoe County Assessor for assessment and illustrative purposes only. It does not represent a survey of the premises. No liability is assumed as to the sufficiency or accuracy of the data delineated herein.