


(#3876)
THE FAIRWAYS OF FIELDCREEK RANCH
FIELDCREEK RANCH SUBDIVISION
UNIT NO. 12A
 PORTION OF THE E 1/2 OF SECTION 19, T18N - R20E

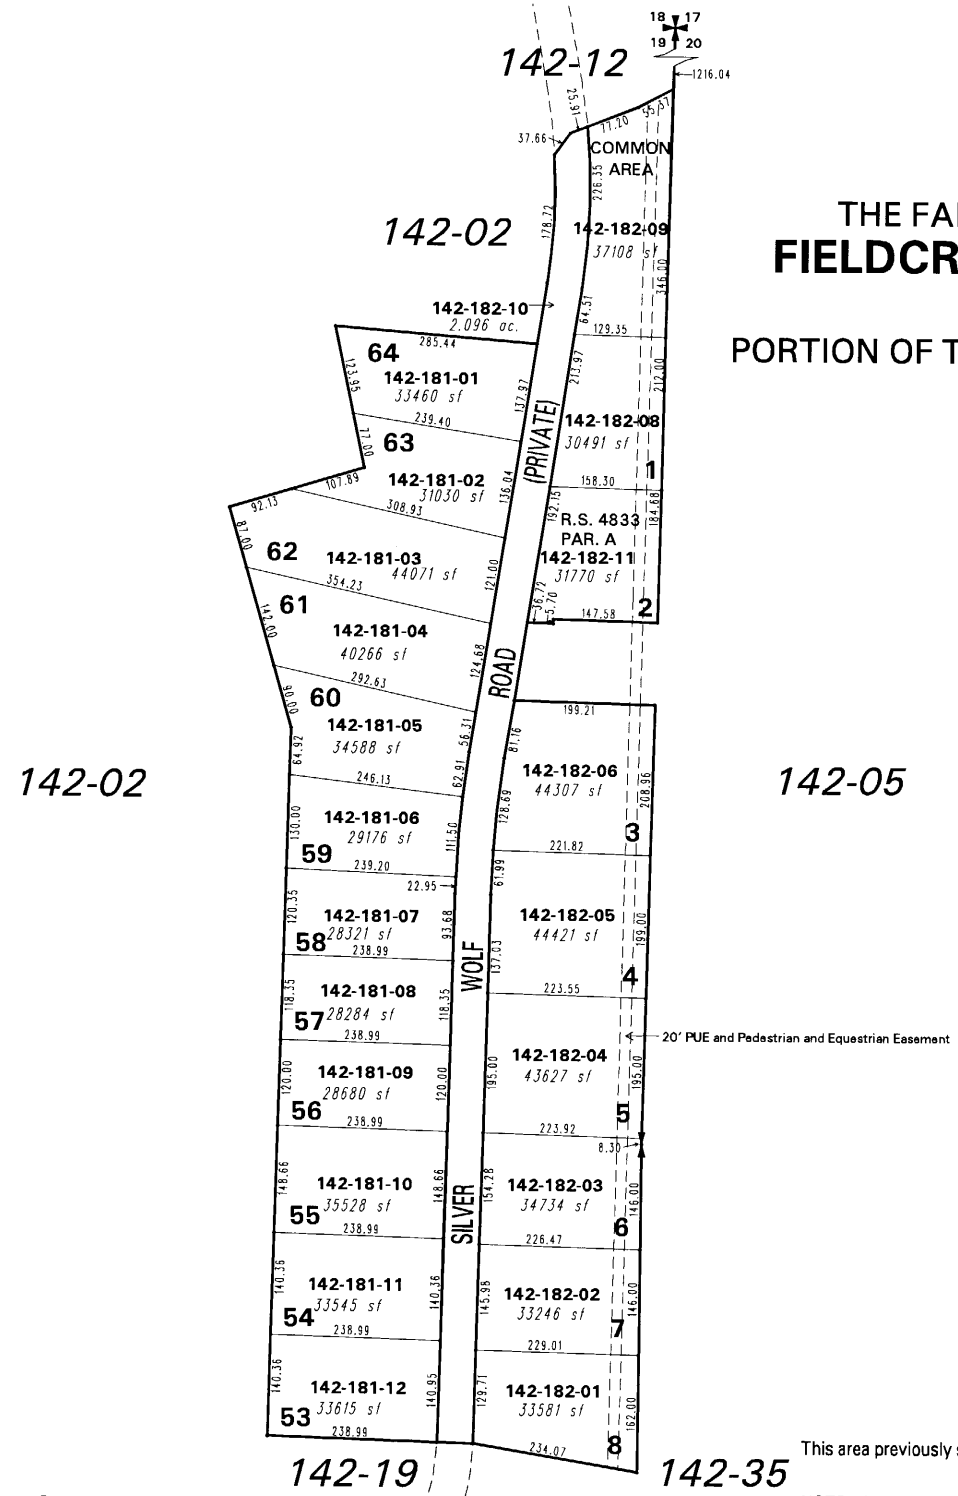

NOTE: This map is prepared for the use of the Washoe County Assessor for assessment and illustrative purposes only. It does not represent a survey of the premises. No liability is assumed as to the sufficiency or the accuracy of the data delineated herein.

Office of Washoe County Assessor, Nevada - Joshua G. Wilson

This area previously shown on 142-02

NOTE: Areas of parcels which are less than 2 acres are shown in square feet.

Drawn by CFB 9/28/00
 Revised PK 4/20/06 NLH 01/22/07

ARC/INFO 9.1 WINDOWS 2000 5.0

