

MAP OF DIVISION INTO LARGE PARCELS 178

A PORTION OF SECTION 5, T17N - R20E


144-02

CURRENT AS OF

MAY 07 2007

WASHOE CO. ASSESSOR

BOOK 49

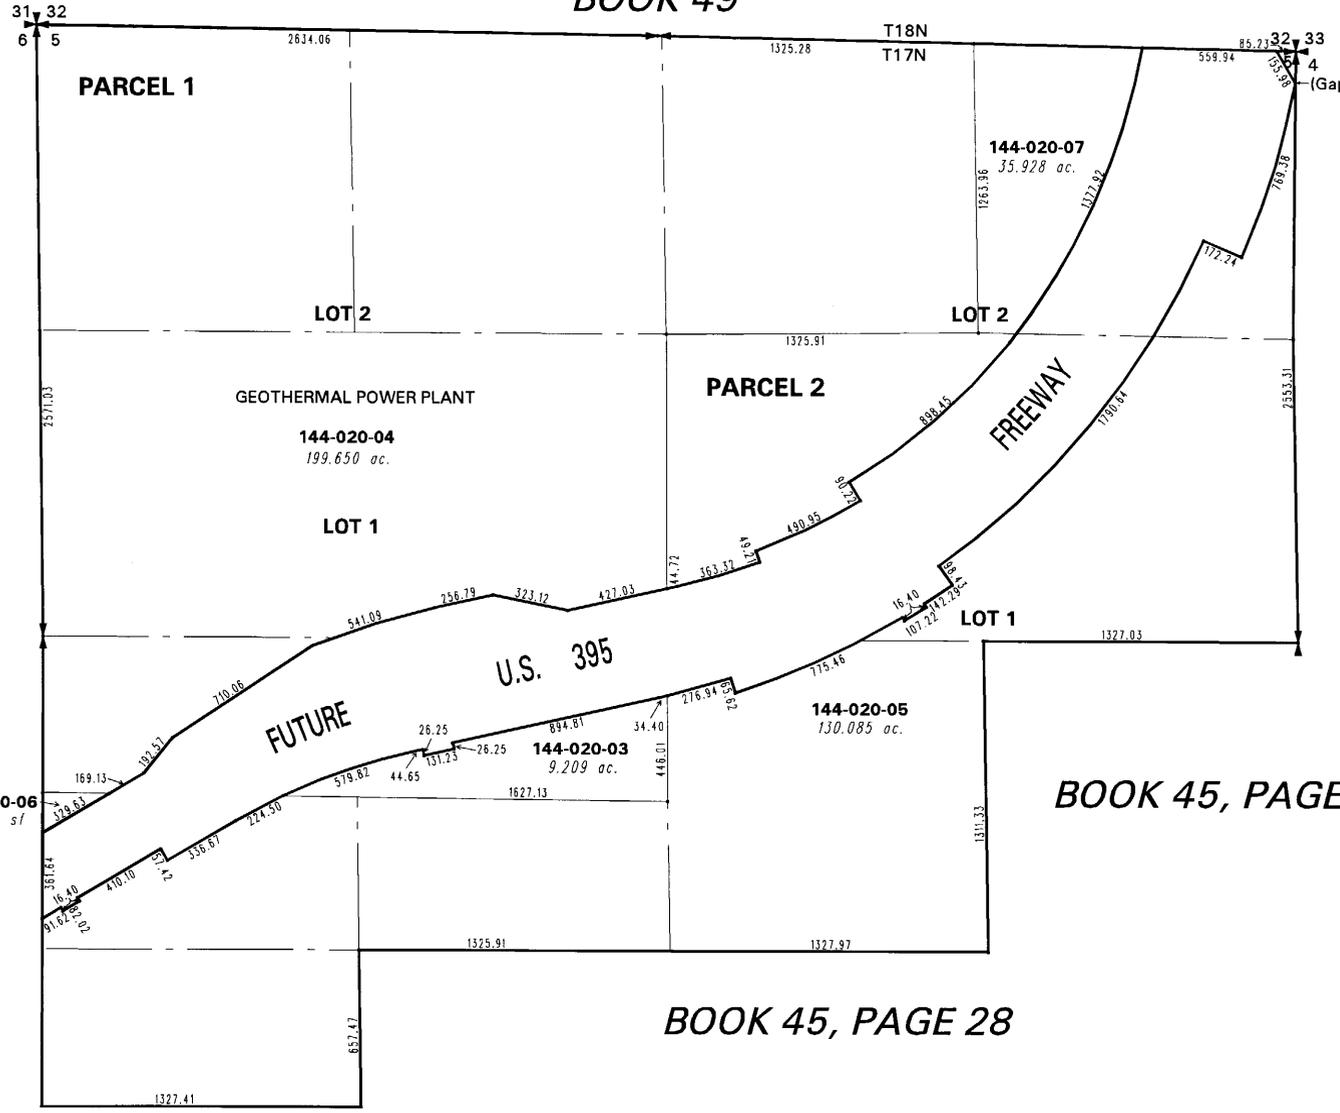

BOOK 45, PAGE 25

BOOK 45, PAGE 21

BOOK 45, PAGE 28

BOOK 45, PAGE 30

BOOK 45, PAGE 28

BOOK 45, PAGE 34



1" = 600'



NOTE: This map is prepared for the use of the Washoe County Assessor for assessment and illustrative purposes only. It does not represent a survey of the premises. No liability is assumed as to the sufficiency or the accuracy of the data delineated hereon.

Office of Washoe County Assessor, Nevada - Joshua G. Wilson

This area previously shown on 45-23, 45-28

NOTE: Areas of parcels which are less than 2 acres are shown in square feet.

Drawn by .CFB 9/1/98
Revised CFB 6/14/2006 CFB 10/21/2006
TWT 3/27/2007

ARC INFO 9.1 WINDOWS 2000 5.0