


BOOK 49

150-471-01  
2096 sf  
COMMON AREA A

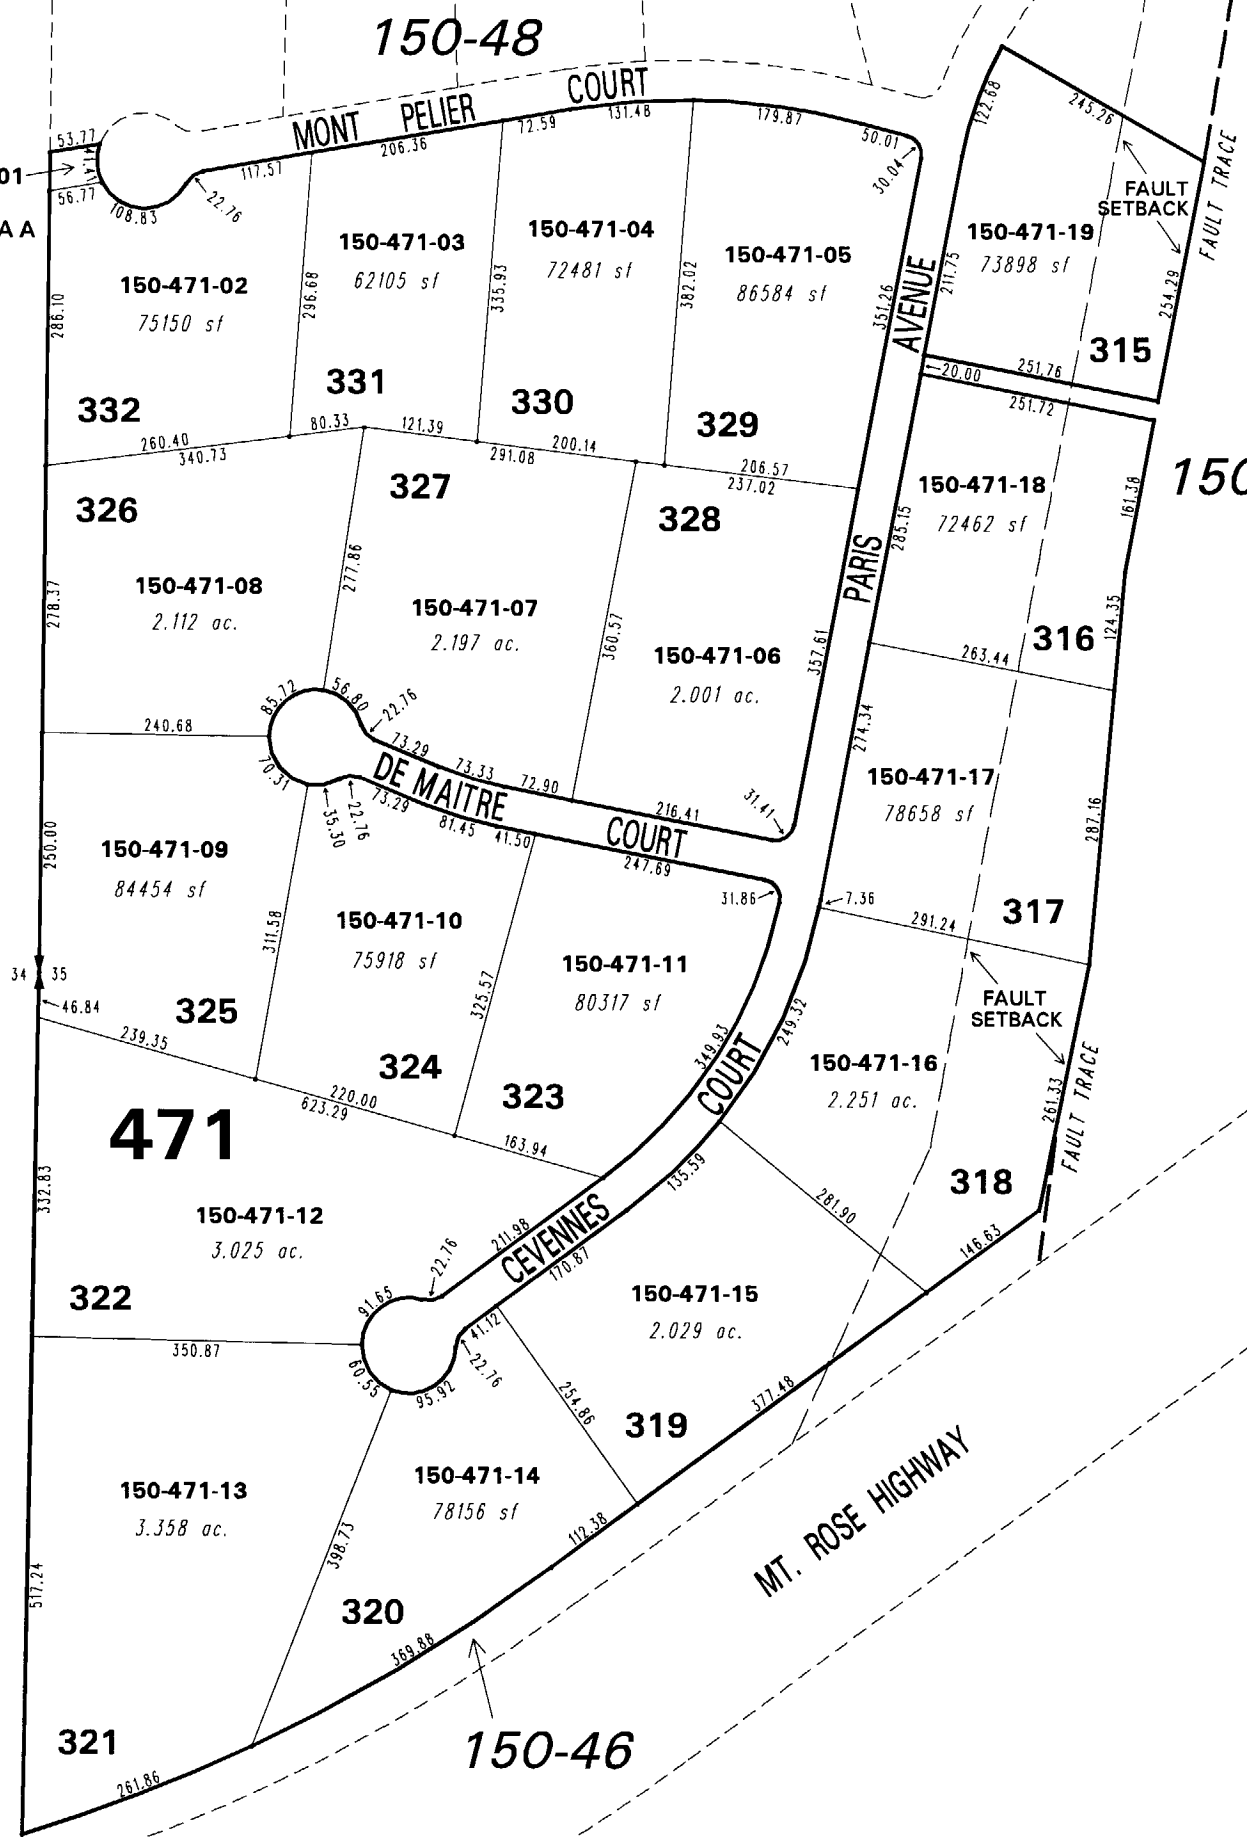

**(#4649)  
THE ESTATES AT MT. ROSE  
PHASE 3A  
A COMMON INTEREST COMMUNITY**

PORTION OF N 1/2 & SW 1/4 OF SECTION 35  
T18N - R19E

150-47

150-48

150-46

150-48

150-42

STATE ROUTE 431

MT. ROSE HIGHWAY

150-46

NOTE: FAULT TRACES ARE APPROXIMATE LOCATIONS

NOTE: This map is prepared for the use of the Washoe County Assessor for assessment and illustrative purposes only. It does not represent a survey of the premises. No liability is assumed as to the sufficiency or the accuracy of the data delineated hereon.

Office of Washoe County Assessor, Nevada - Robert W. McGowan

This area previously shown on 150-10

NOTE: Areas of parcels which are less than 2 acres are shown in square feet.

Drawn by	<u>KSB 06/13/06</u>
Revised	_____
_____	_____

