


**(#4649)
THE ESTATES AT MT. ROSE
PHASE 3A**

A COMMON INTEREST COMMUNITY

PORTION OF N 1/2 & SW 1/4 OF SECTION 35
T18N - R19E

BOOK 49

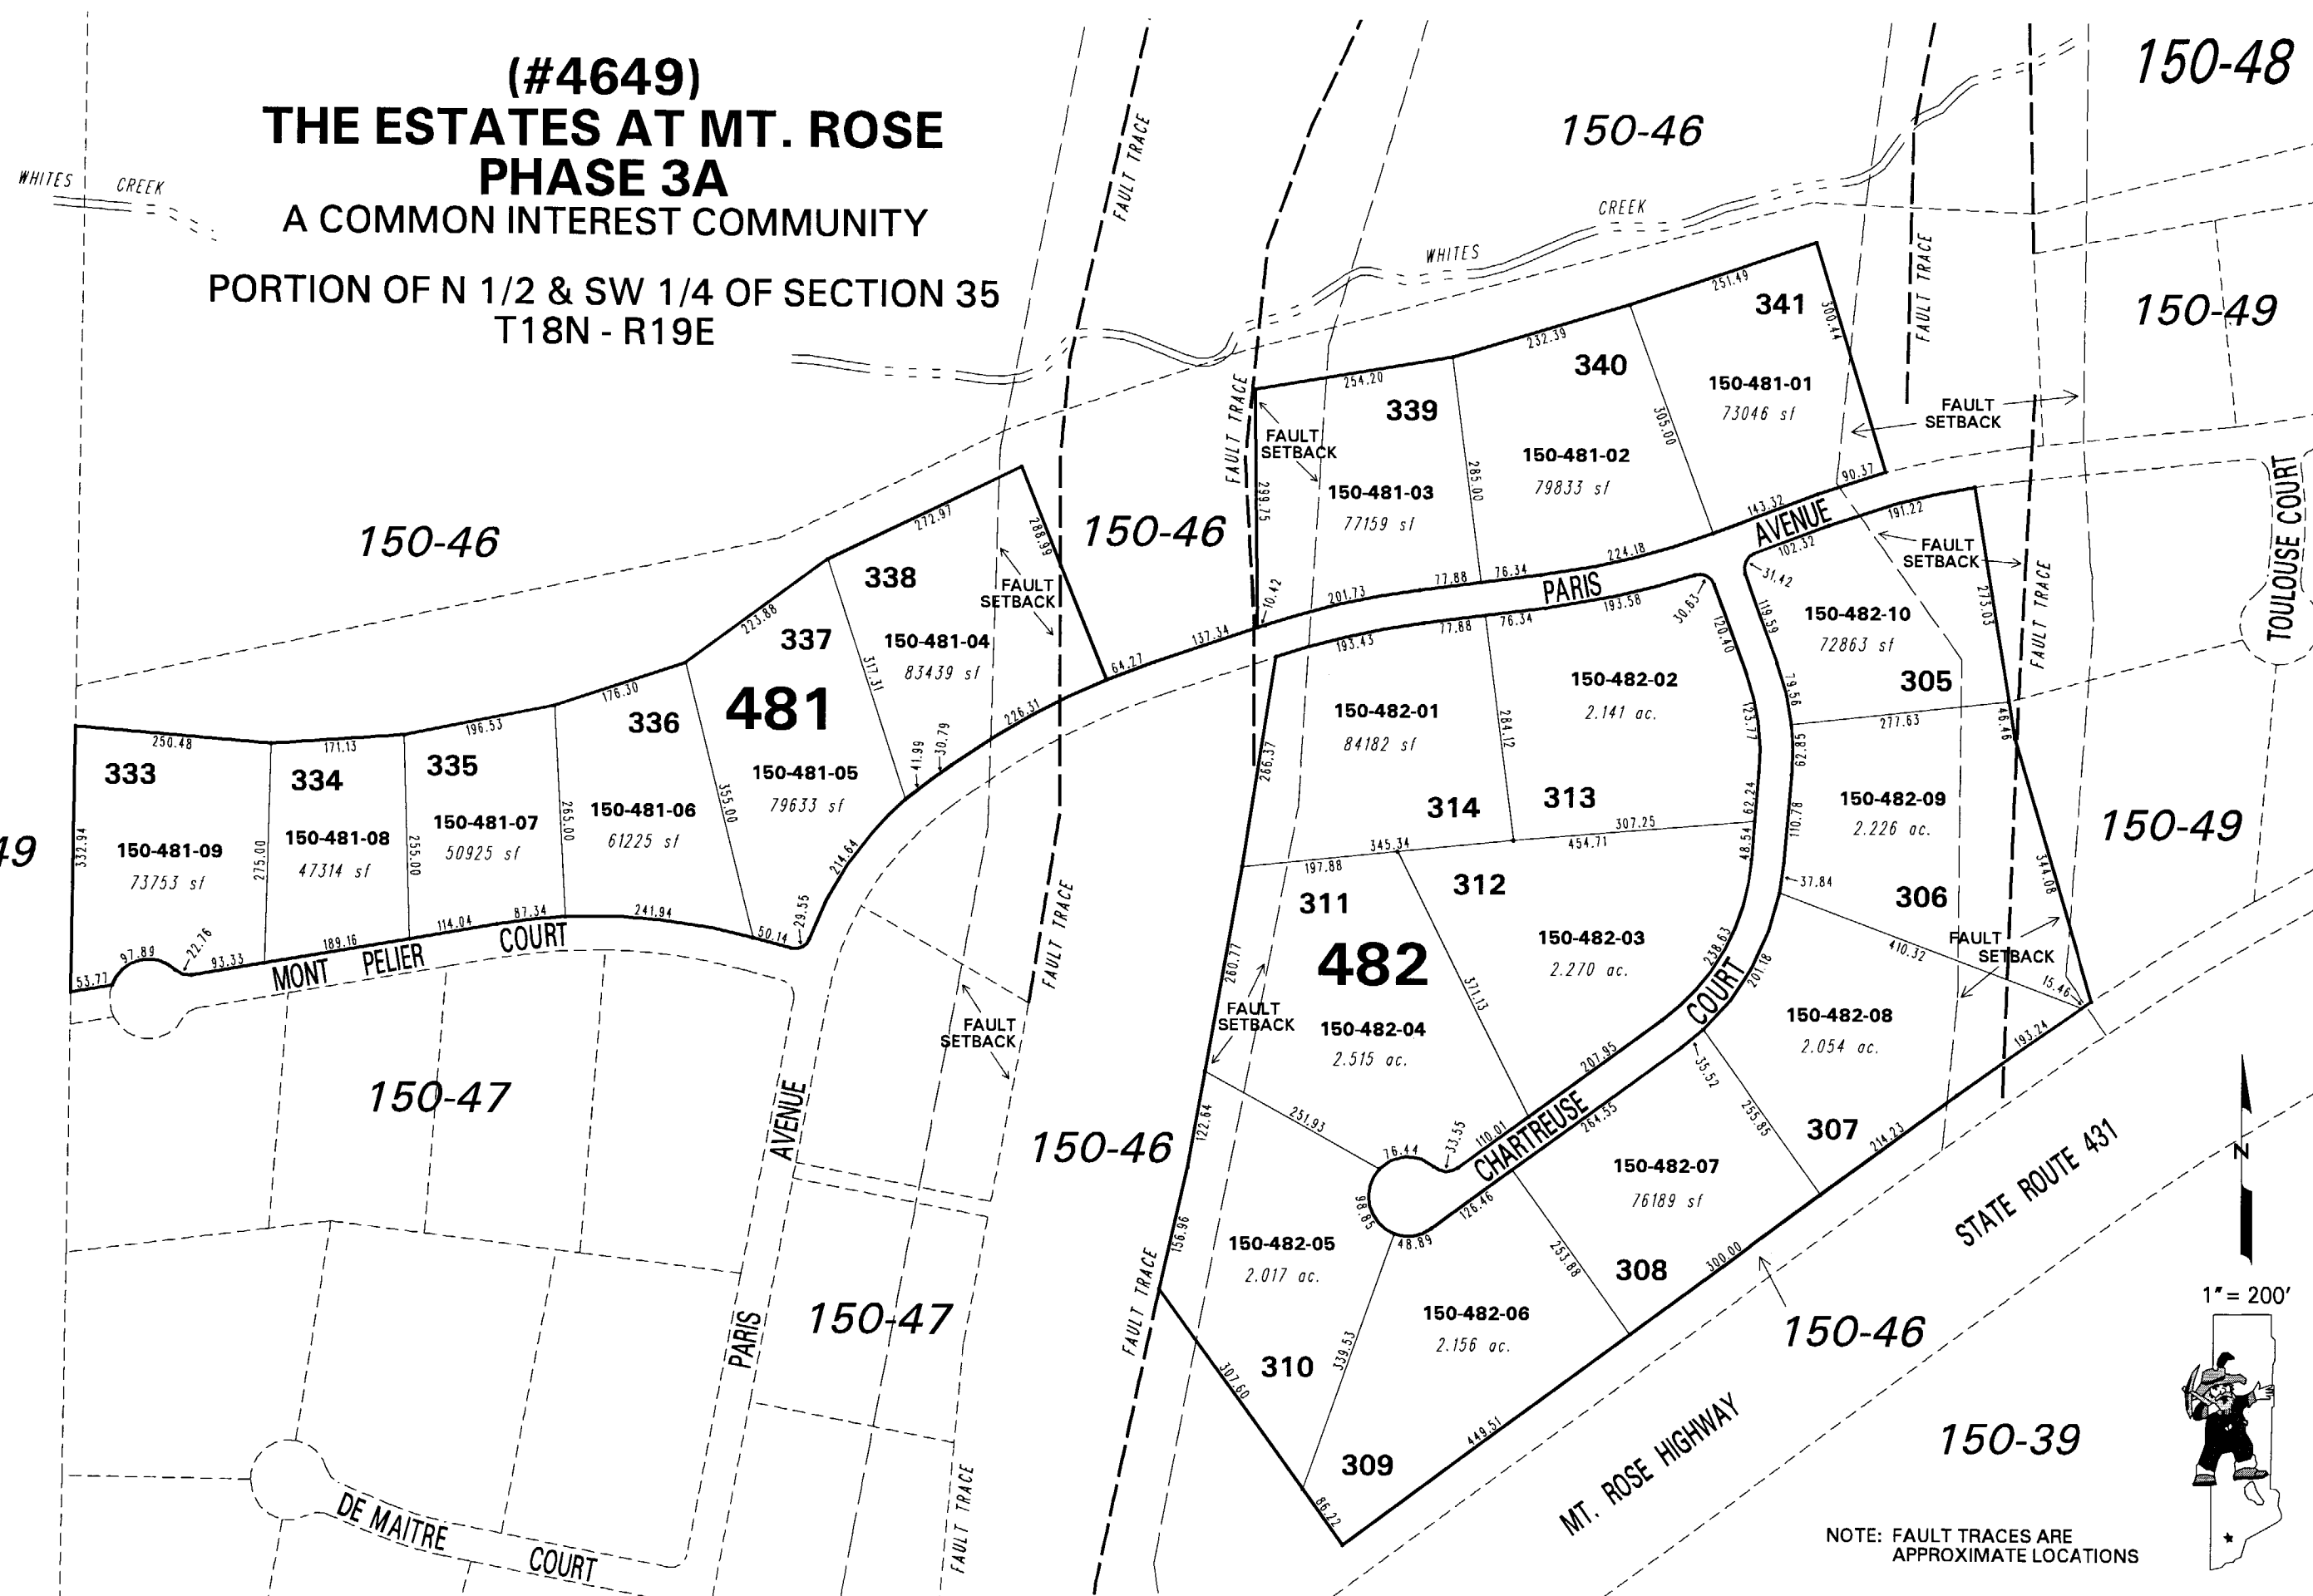

NOTE: This map is prepared for the use of the Washoe County Assessor for assessment and illustrative purposes only. It does not represent a survey of the premises. No liability is assumed as to the sufficiency or the accuracy of the data delineated hereon.

Office of Washoe County Assessor, Nevada - Robert W. McGowan

This area previously shown on 150-10

NOTE: Areas of parcels which are less than 2 acres are shown in square feet.

NOTE: FAULT TRACES ARE APPROXIMATE LOCATIONS

Drawn by	<u>KSB 06/13/06</u>
Revised	_____