


09

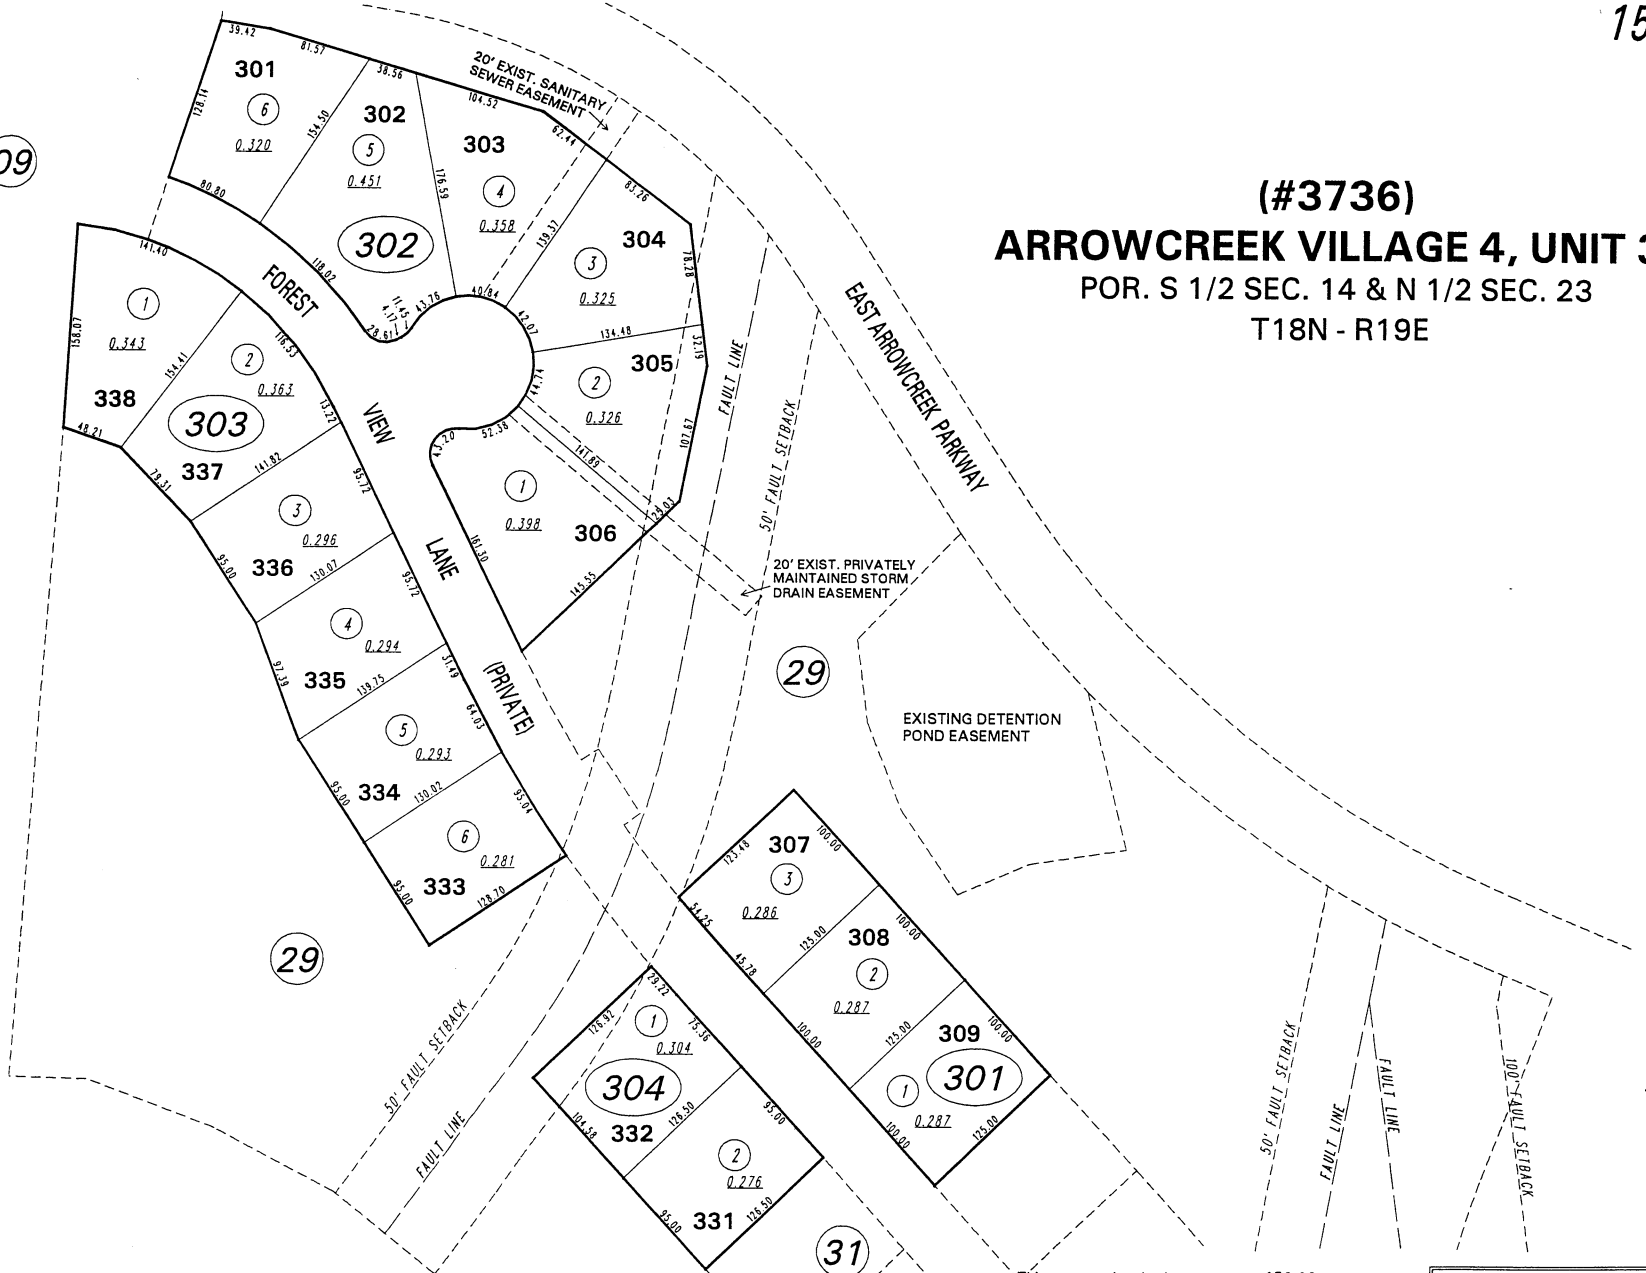

**(#3736)**  
**ARROWCREEK VILLAGE 4, UNIT 3**  
 POR. S 1/2 SEC. 14 & N 1/2 SEC. 23  
 T18N - R19E

NOTE: This map is prepared for the use of the Washoe County Assessor for assessment and illustrative purposes only. It does not represent a survey of the premises. No liability is assumed as to the sufficiency or the accuracy of the data delineated hereon.

Office of Washoe County Assessor, Nevada - Robert W. McGowan

This area previously shown on 152-02  
 NOTE:  
 ASSESSOR'S BLOCK NUMBERS SHOWN IN ELLIPSES  
 ASSESSOR'S PARCEL NUMBERS SHOWN IN CIRCLES

Drawn by KS 08/26/99  
 Revised KS 12/9/99