


(#3247)

DOUBLE DIAMOND RANCH

RESIDENTIAL DEVELOPMENT VILLAGE NO. 12-A
PORTION OF PARCEL 12, DOUBLE DIAMOND RANCH UNIT NO. 1
PORTION OF SECTION 9, T18N - R20E

160-13

BOOK 22, PAGE 33

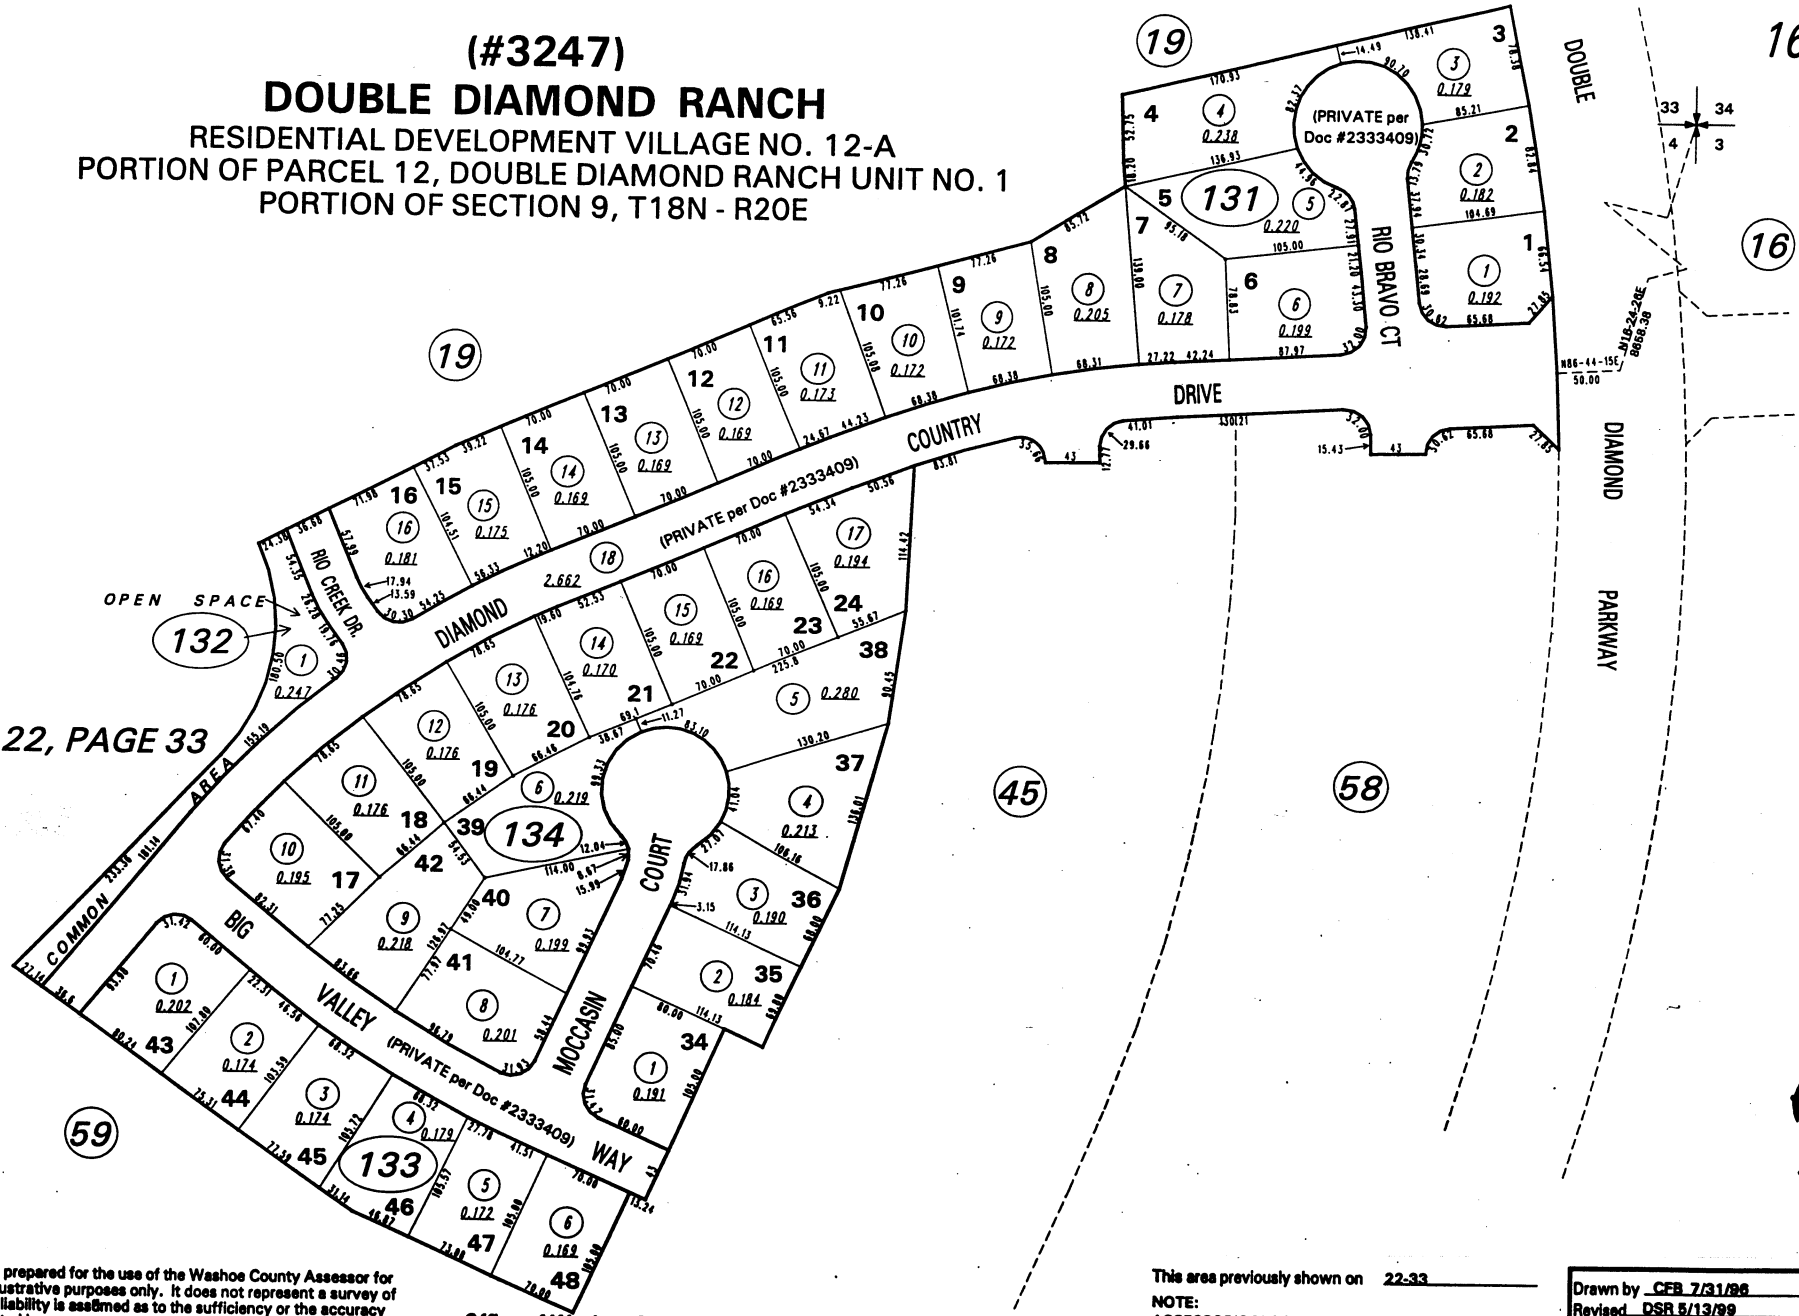

NOTE: This map is prepared for the use of the Washoe County Assessor for assessment and illustrative purposes only. It does not represent a survey of the premises. No liability is assumed as to the sufficiency or the accuracy of the data delineated hereon.

Office of Washoe County Assessor, Nevada - Robert W. McGowan

This area previously shown on 22-33

NOTE:
ASSESSOR'S BLOCK NUMBERS SHOWN IN ELLIPSES
ASSESSOR'S PARCEL NUMBERS SHOWN IN CIRCLES

Drawn by CFB 7/31/99
Revised DSR 5/13/99

