


(#3248)
DOUBLE DIAMOND RANCH VILLAGE 4
RYDER HOMES UNIT 1
A DIVISION OF PARCEL 4, DOUBLE DIAMOND RANCH
RESIDENTIAL DEVELOPMENT UNIT. NO.1
PORTION OF SECTION 9, T18N - R20E

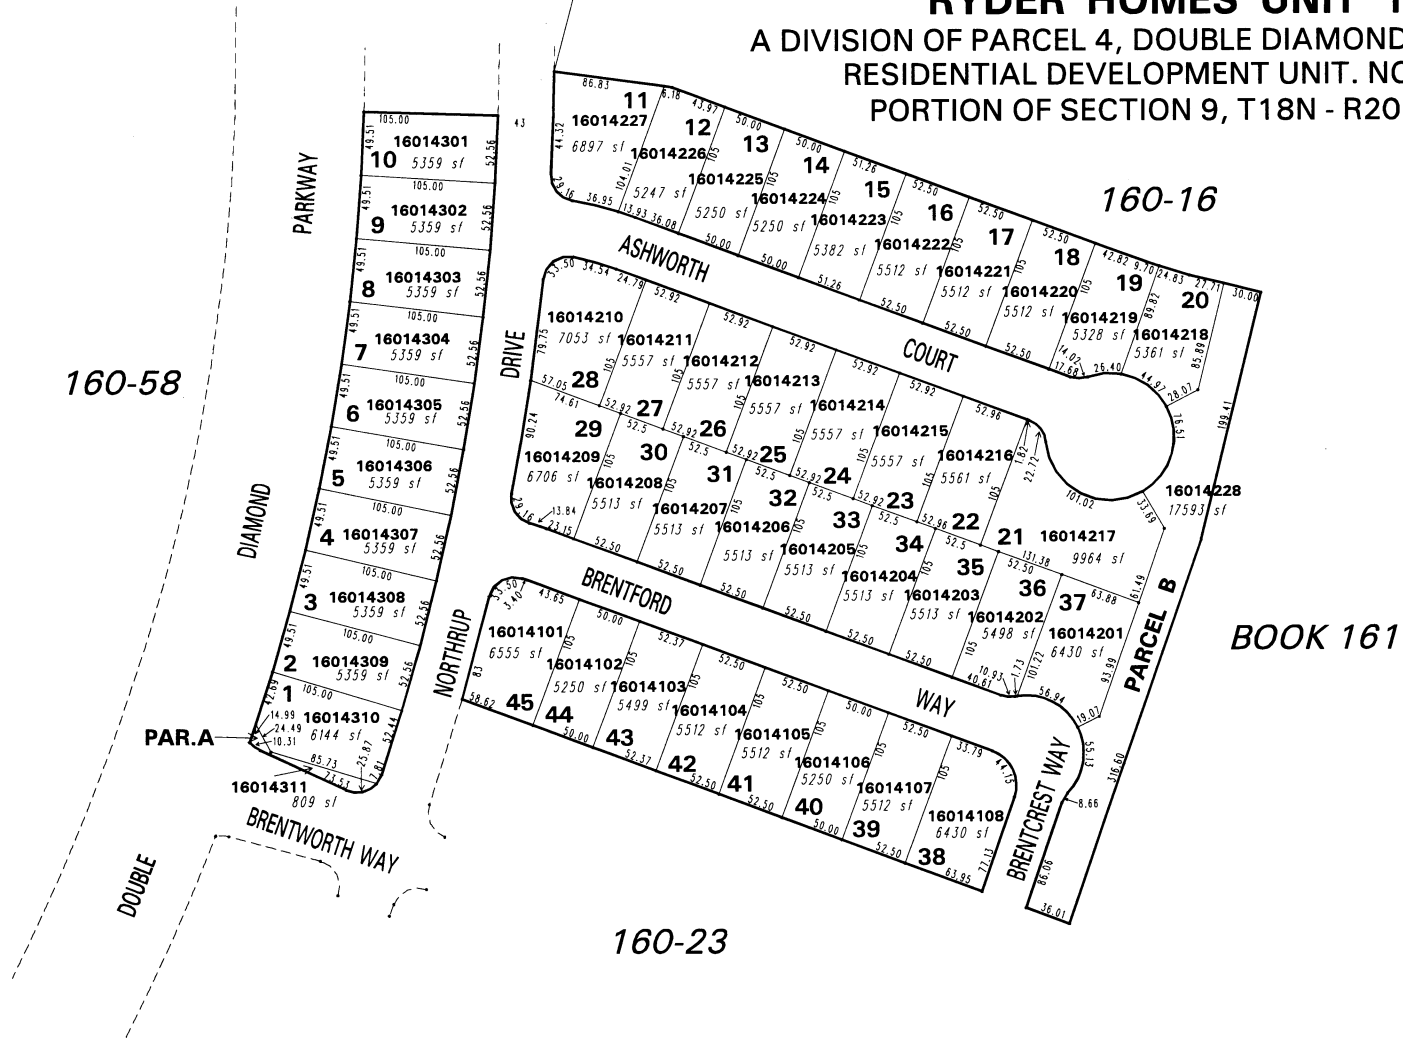

NOTE: This map is prepared for the use of the Washoe County Assessor for assessment and illustrative purposes only. It does not represent a survey of the premises. No liability is assumed as to the sufficiency or the accuracy of the data delineated hereon.

Office of Washoe County Assessor, Nevada - Robert W. McGowan

This area previously shown on _____

NOTE: Areas of parcels which are less than 2 acres are shown in square feet.

Drawn by	CFB 8/1/96
Revised	DSR 8/14/00 HCS 6/7/01