


(#3306)
DOUBLE DIAMOND RANCH
 RESIDENTIAL DEVELOPMENT VILLAGE NO. 11A
 PLANNED UNIT DEVELOPMENT
 PORTION SECTION 9, T18N - R20E

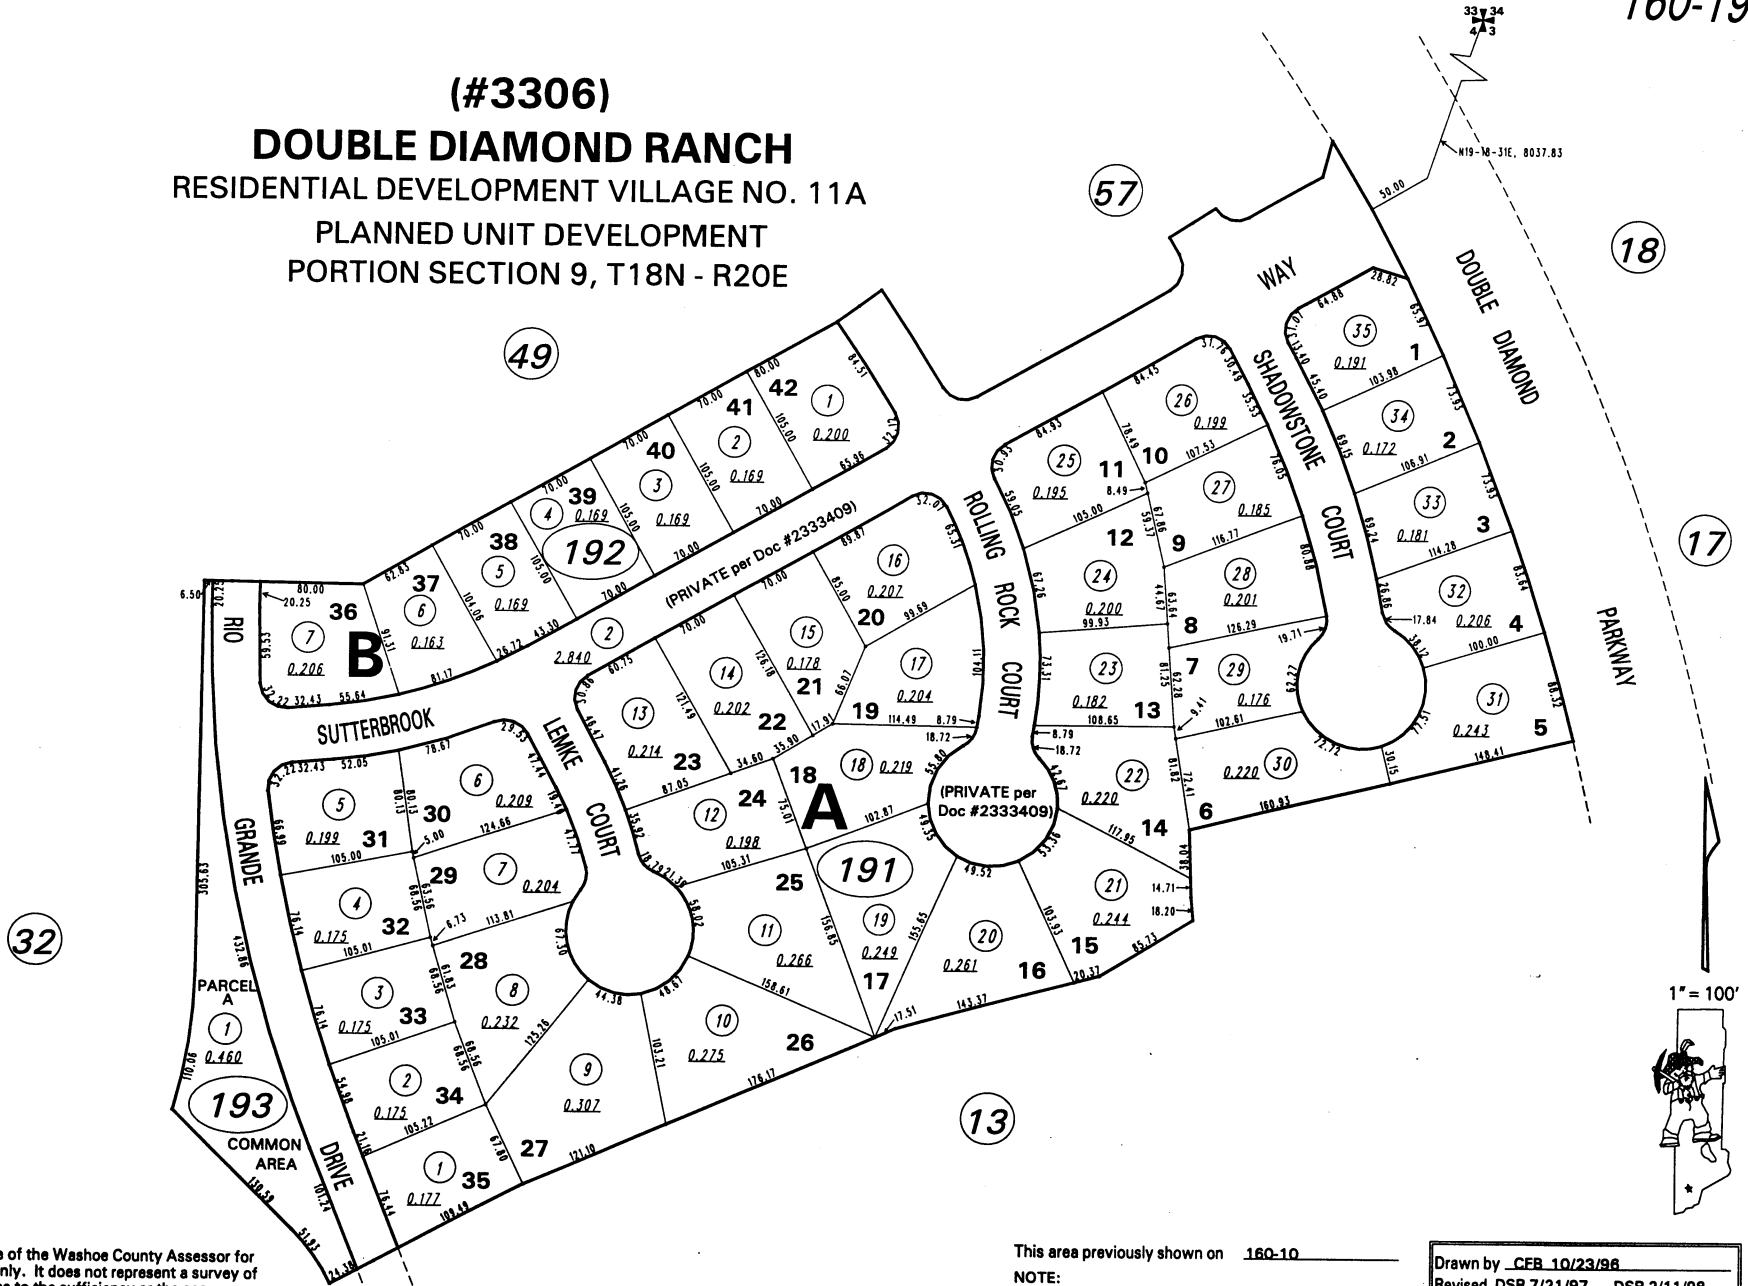

NOTE: This map is prepared for the use of the Washoe County Assessor for assessment and illustrative purposes only. It does not represent a survey of the premises. No liability is assumed as to the sufficiency or the accuracy of the data delineated herein.

Office of Washoe County Assessor, Nevada - Robert W. McGowan

This area previously shown on 160-10
 NOTE:
 ASSESSOR'S BLOCK NUMBERS SHOWN IN ELLIPSES
 ASSESSOR'S PARCEL NUMBERS SHOWN IN CIRCLES

Drawn by	CFB 10/23/98
Revised	DSR 7/21/97 DSR 2/11/98
	DSR 6/30/98 DSR 5/13/99

