

163-20

SOUTH MEADOWS PARKWAY



TULE DRIVE

LOT A

LOT B

OTTER WAY

**(#3511)**  
**THE MEADOWS UNIT 3**  
 PORTION OF SW 1/4 SECTION 9  
 T18N - R20E

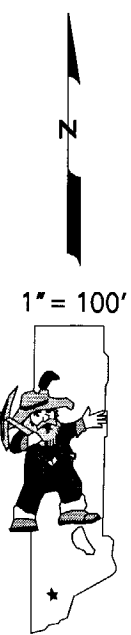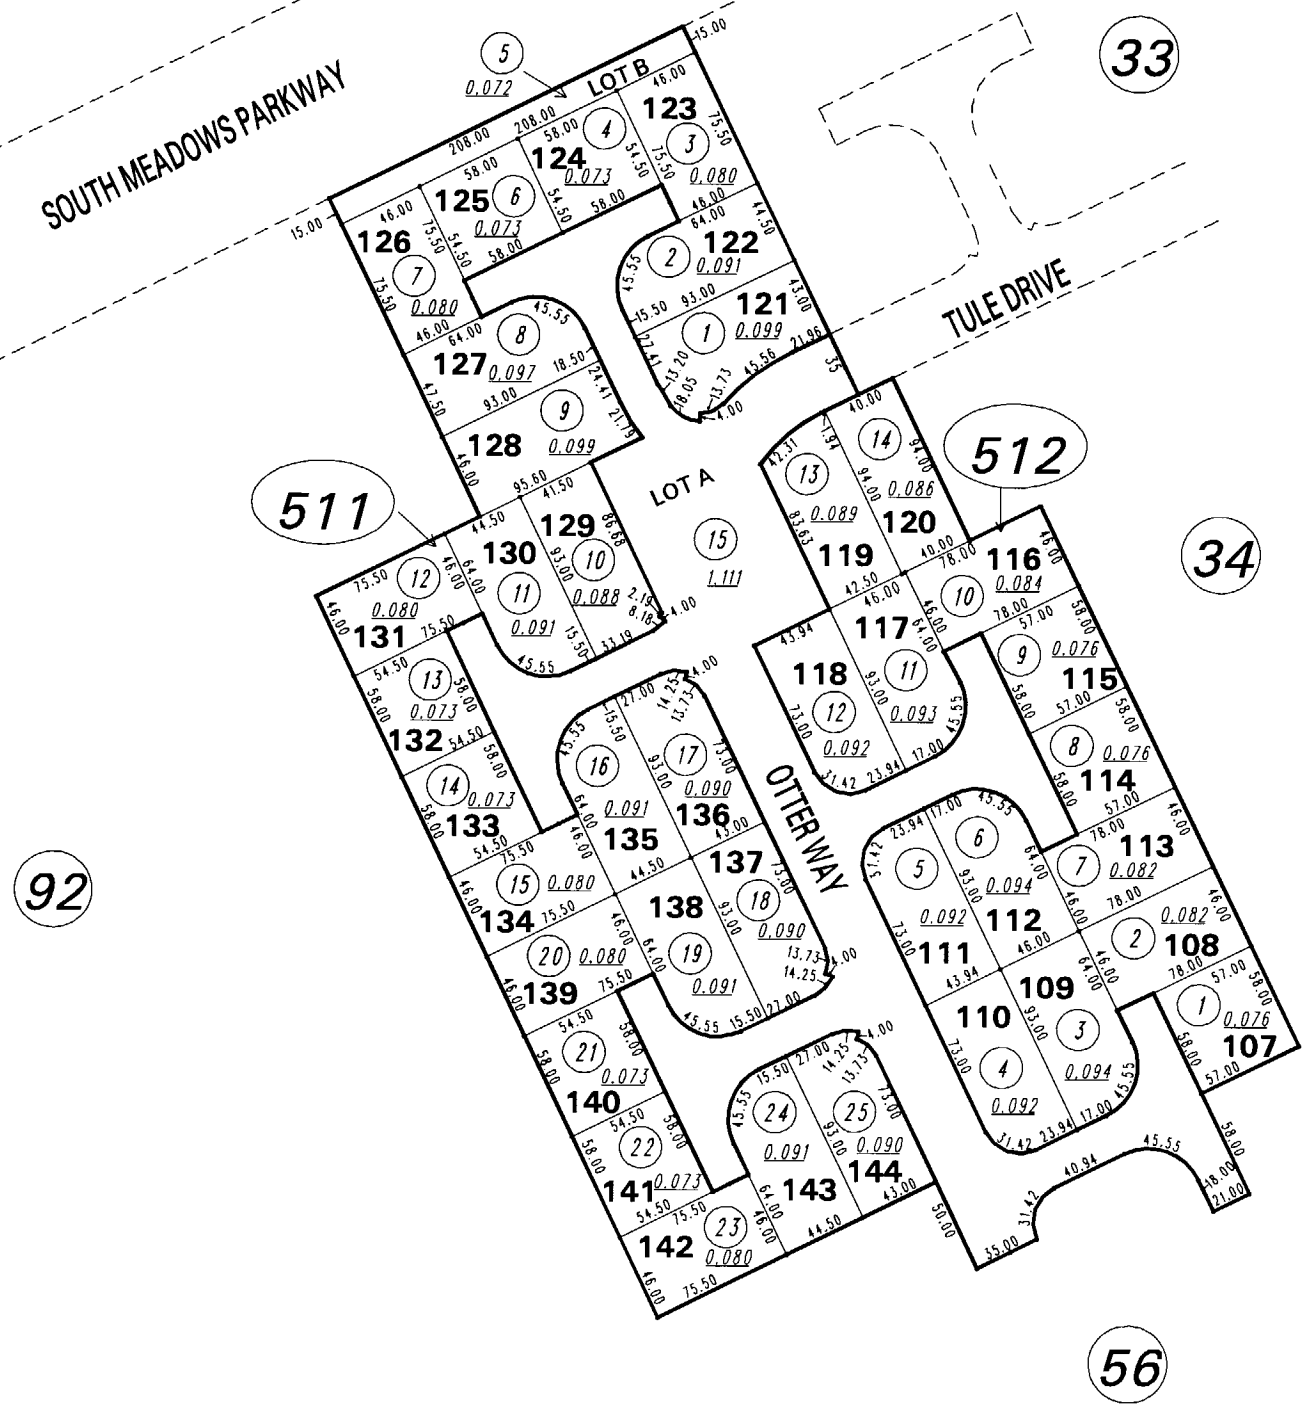

NOTE: This map is prepared for the use of the Washoe County Assessor for assessment and illustrative purposes only. It does not represent a survey of the premises. No liability is assumed as to the sufficiency or the accuracy of the data delineated hereon.

Office of Washoe County Assessor, Nevada - Robert W. McGowan

This area previously shown on 160-22

NOTE:  
 ASSESSOR'S BLOCK NUMBERS SHOWN IN ELLIPSES  
 ASSESSOR'S PARCEL NUMBERS SHOWN IN CIRCLES

Drawn by DSR 04/08/98  
 Revised DSR 6/29/98 CFB 4/25/2006