


**(#4620)  
TANAMERA**

PHASE 1  
A CONDOMINIUM SUBDIVISION  
PORTION OF THE SE 1/4 SECTION 8  
AND THE SW 1/4 SECTION 9  
T18N - R20E

**FIRST FLOOR UNITS**

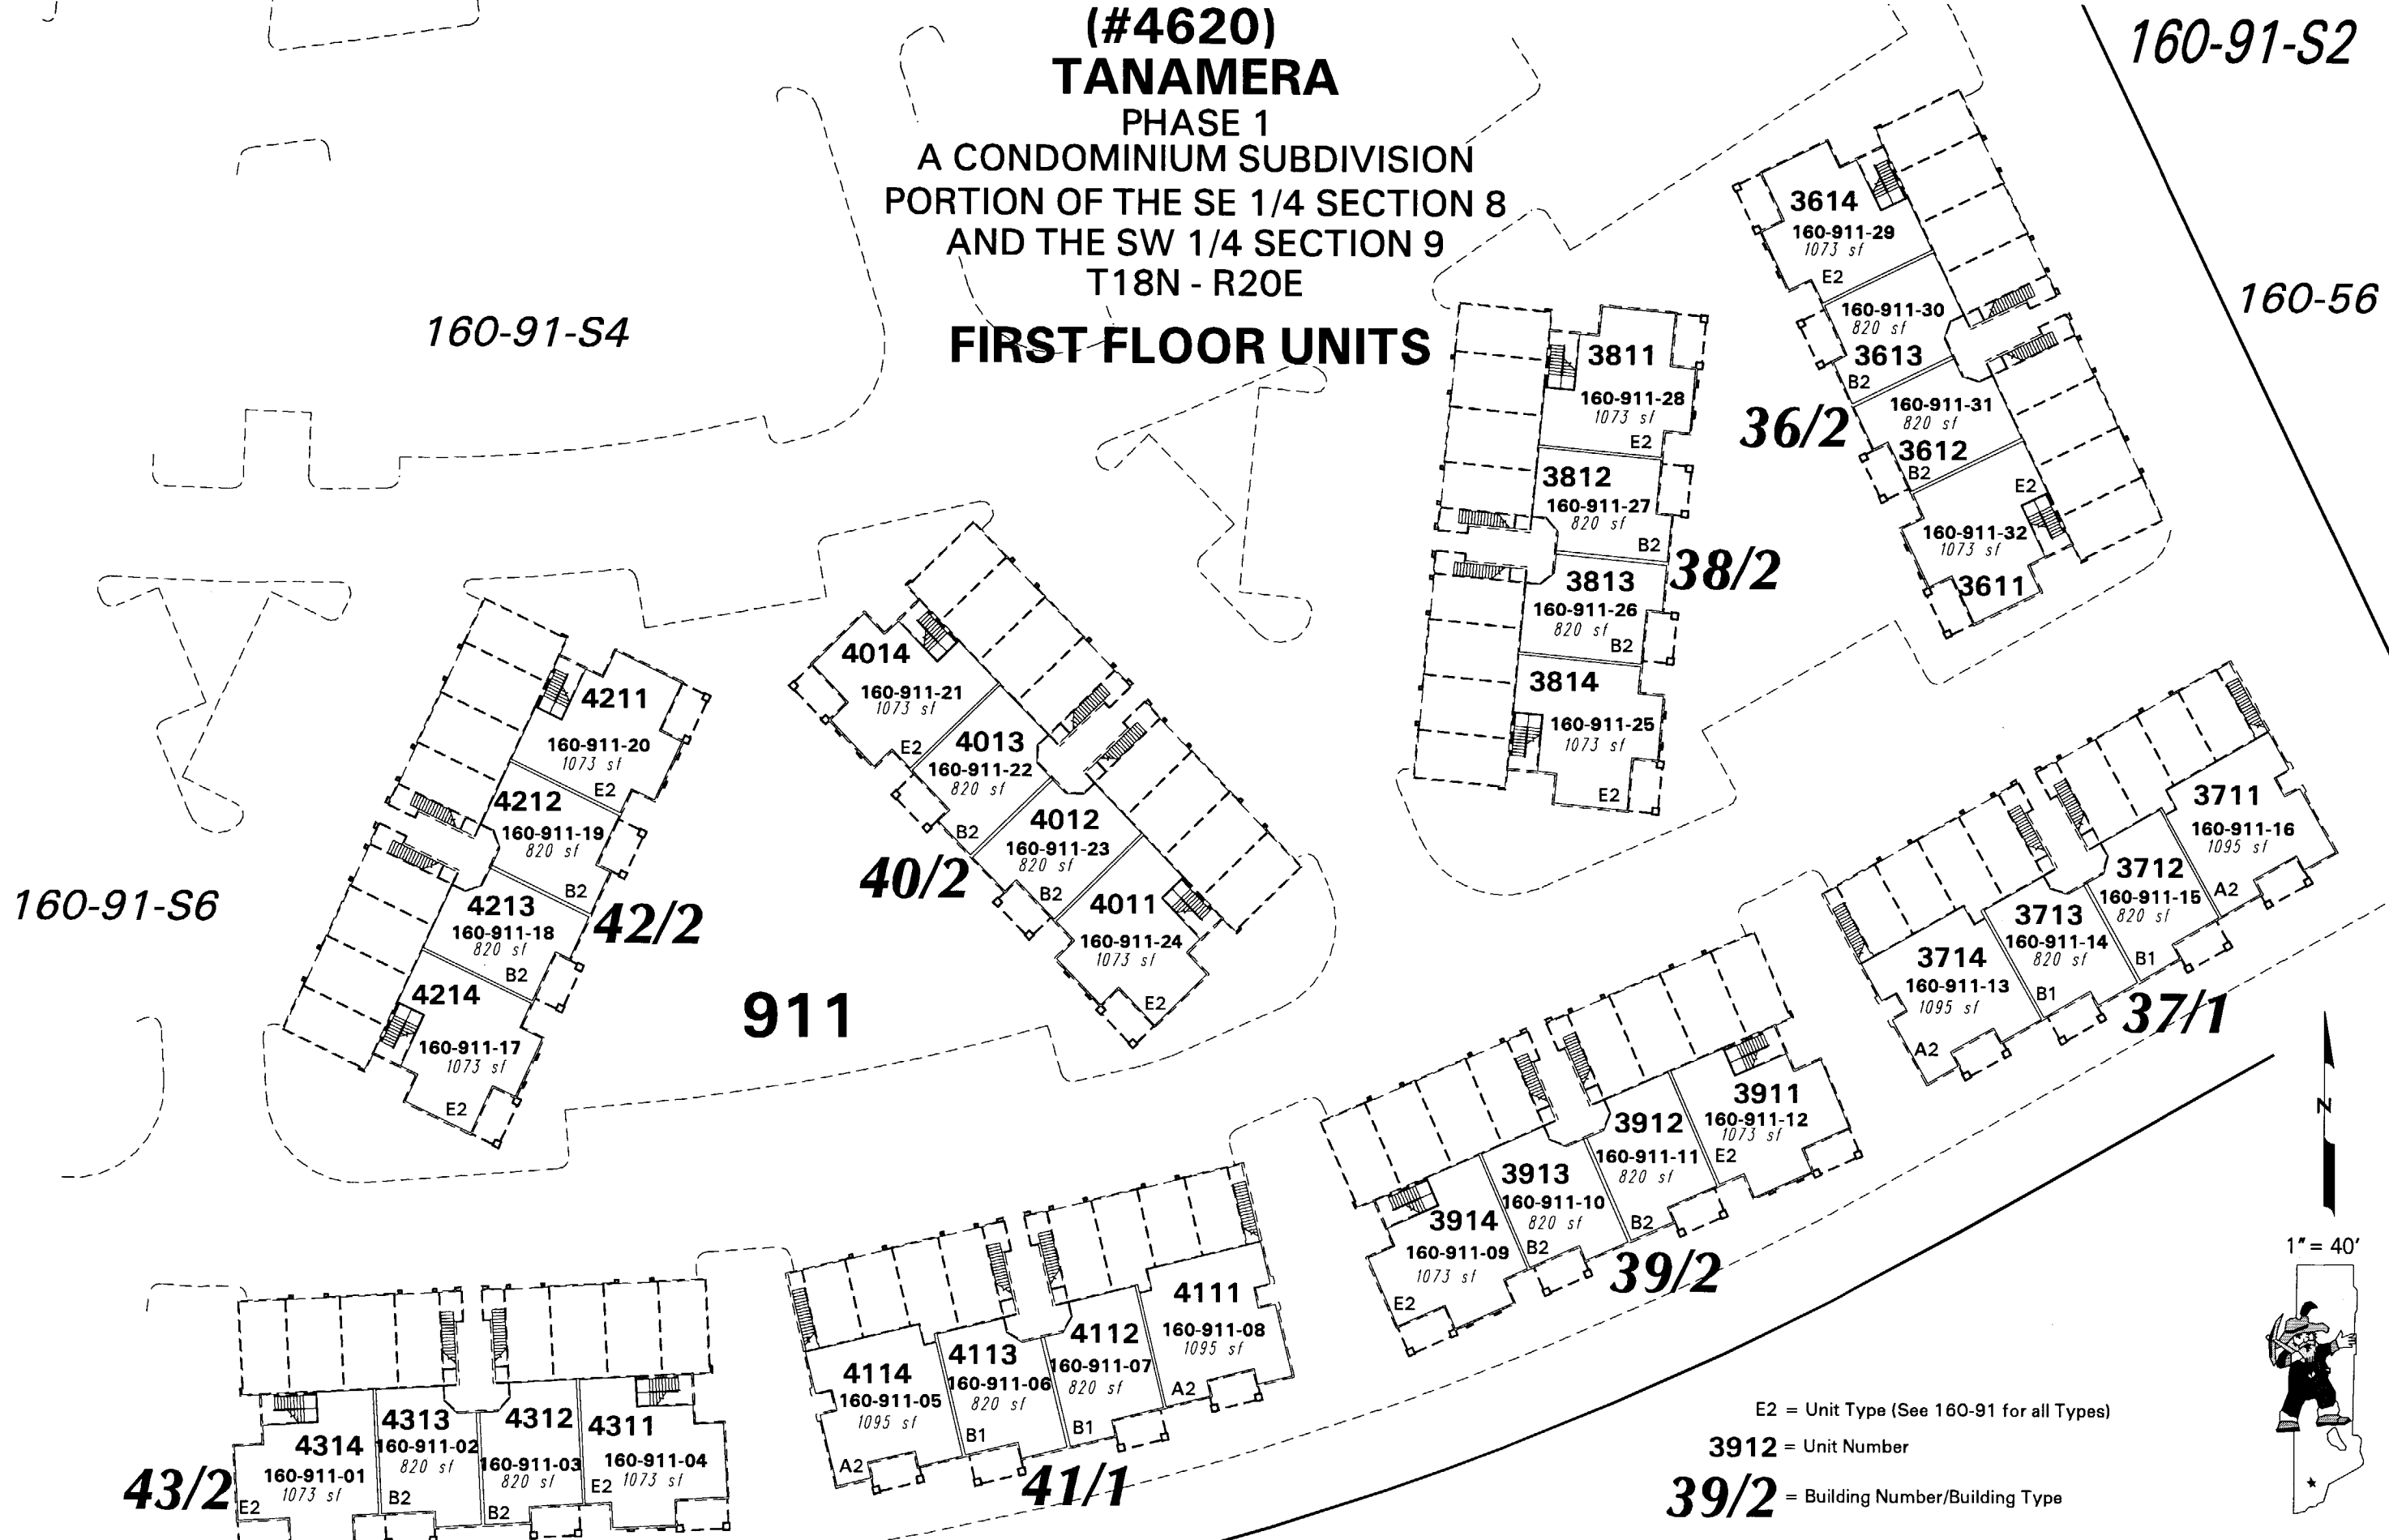

E2 = Unit Type (See 160-91 for all Types)

3912 = Unit Number

39/2 = Building Number/Building Type

NOTE: This map is prepared for the use of the Washoe County Assessor for assessment and illustrative purposes only. It does not represent a survey of the premises. No liability is assumed as to the sufficiency or the accuracy of the data delineated hereon.

Office of Washoe County Assessor, Nevada - Robert W. McGowan

This area previously shown on 160-22

NOTE: Areas of parcels which are less than 2 acres are shown in square feet.

Drawn by	CFB 4/5/2006
Revised	