



BOOK 49

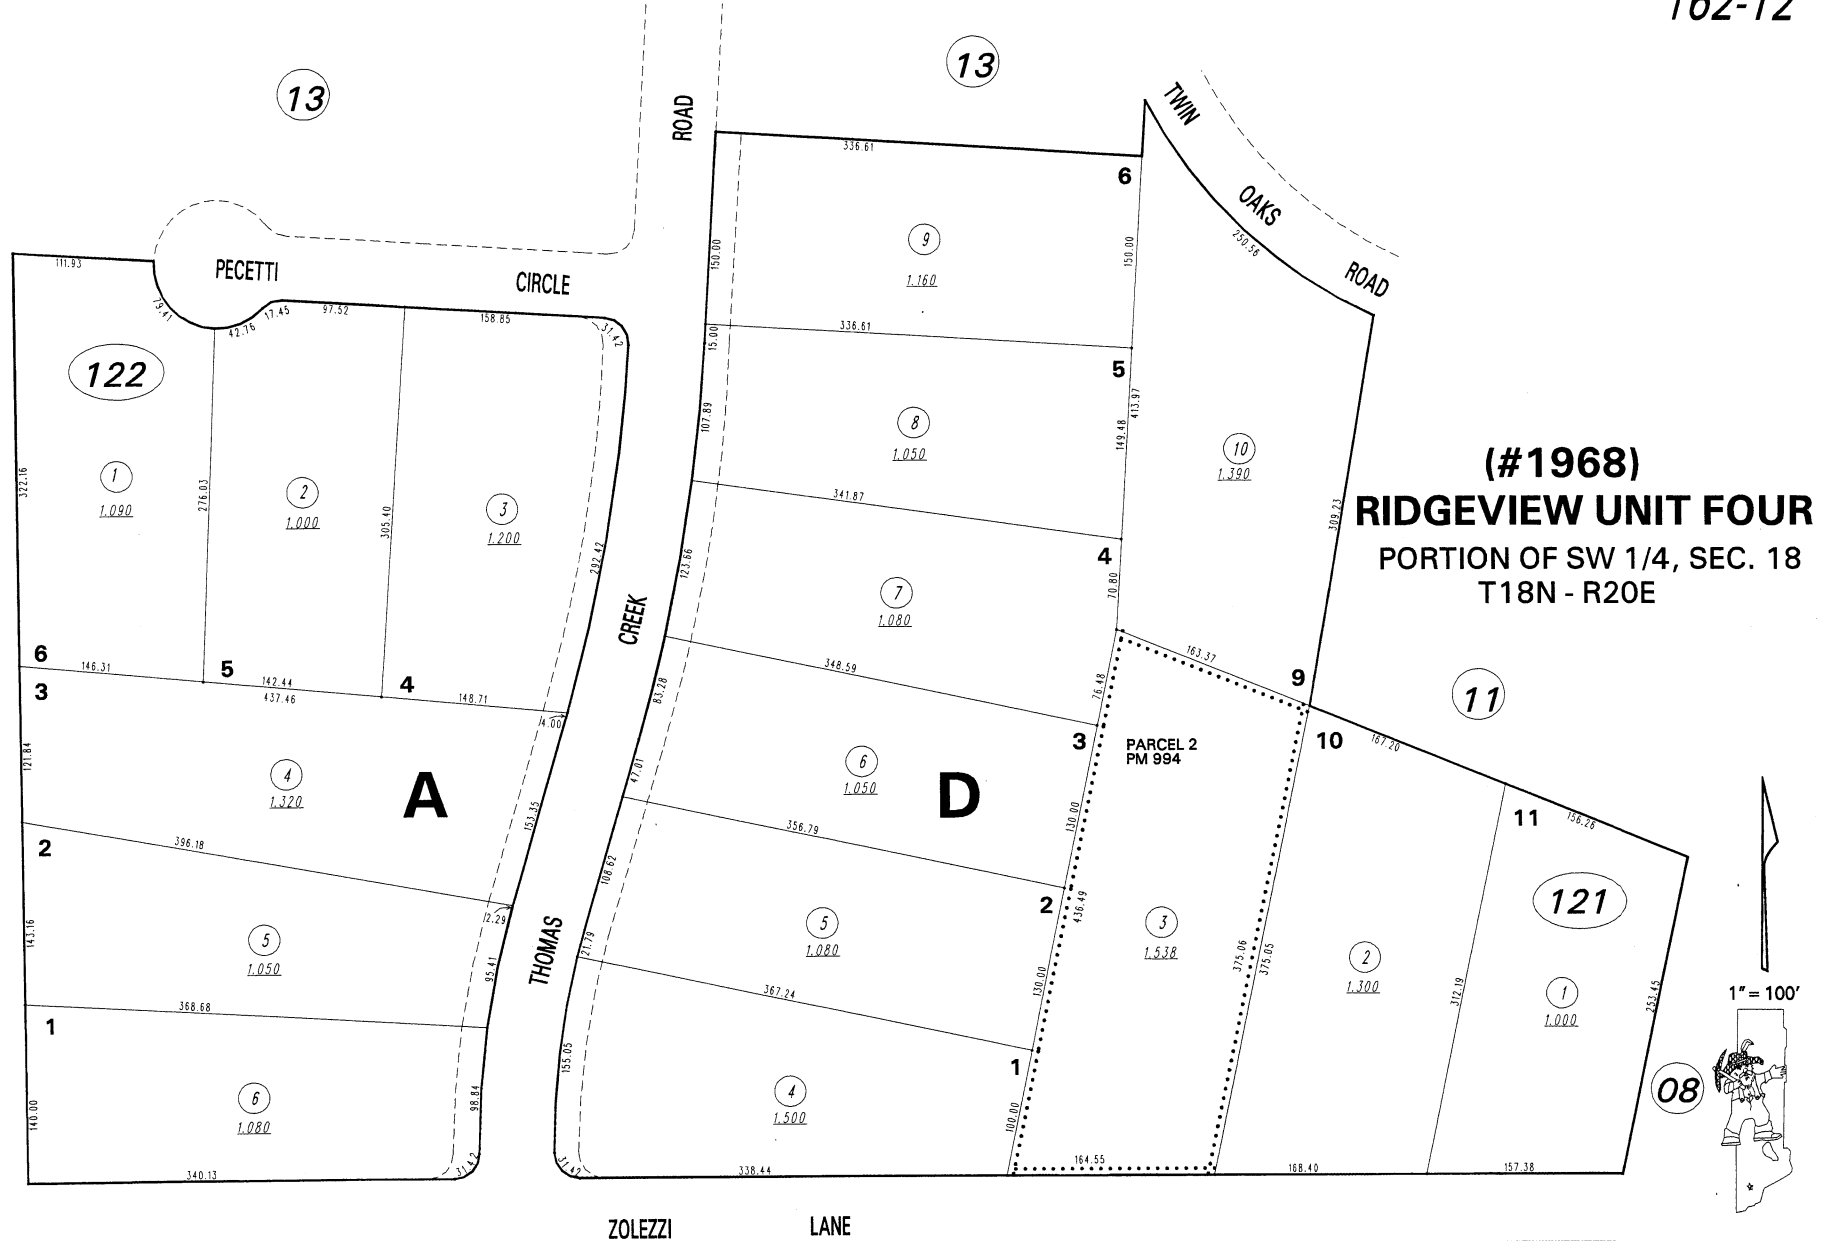

**(#1968)
 RIDGEVIEW UNIT FOUR
 PORTION OF SW 1/4, SEC. 18
 T18N - R20E**

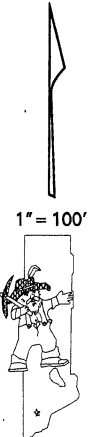

ZOLEZZI LANE

NOTE: This map is prepared for the use of the Washoe County Assessor for assessment and illustrative purposes only. It does not represent a survey of the premises. No liability is assumed as to the sufficiency or the accuracy of the data delineated herein.

BOOK 49
 Office of Washoe County Assessor, Nevada - Robert W. McGowan

This area previously shown on 44-23

NOTE:
 ASSESSOR'S BLOCK NUMBERS SHOWN IN ELLIPSES
 ASSESSOR'S PARCEL NUMBERS SHOWN IN CIRCLES

Drawn by	TJF 6/97
Revised	