
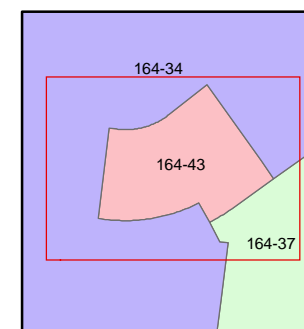


1 inch = 50 feet

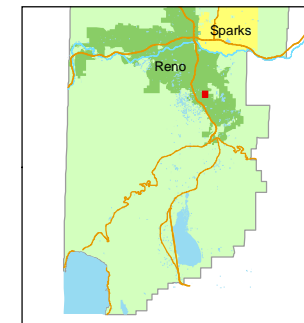

created by: CFB 6/4/2009

last updated: _____


area previously shown on map(s)

164-34

NOTE: This map was prepared for the use of the Washoe County Assessor for assessment and illustrative purposes only. It does not represent a survey of the premises. No liability is assumed as to the sufficiency or accuracy of the data delineated hereon.

PORTION OF THE SW 1/4 OF SECTION 32
T19N - R20E
AND PORTION OF THE NW 1/4 OF SECTION 5
T18N - R20E

T19N - R20E
SECTION 32
T18N - R20E
SECTION 5

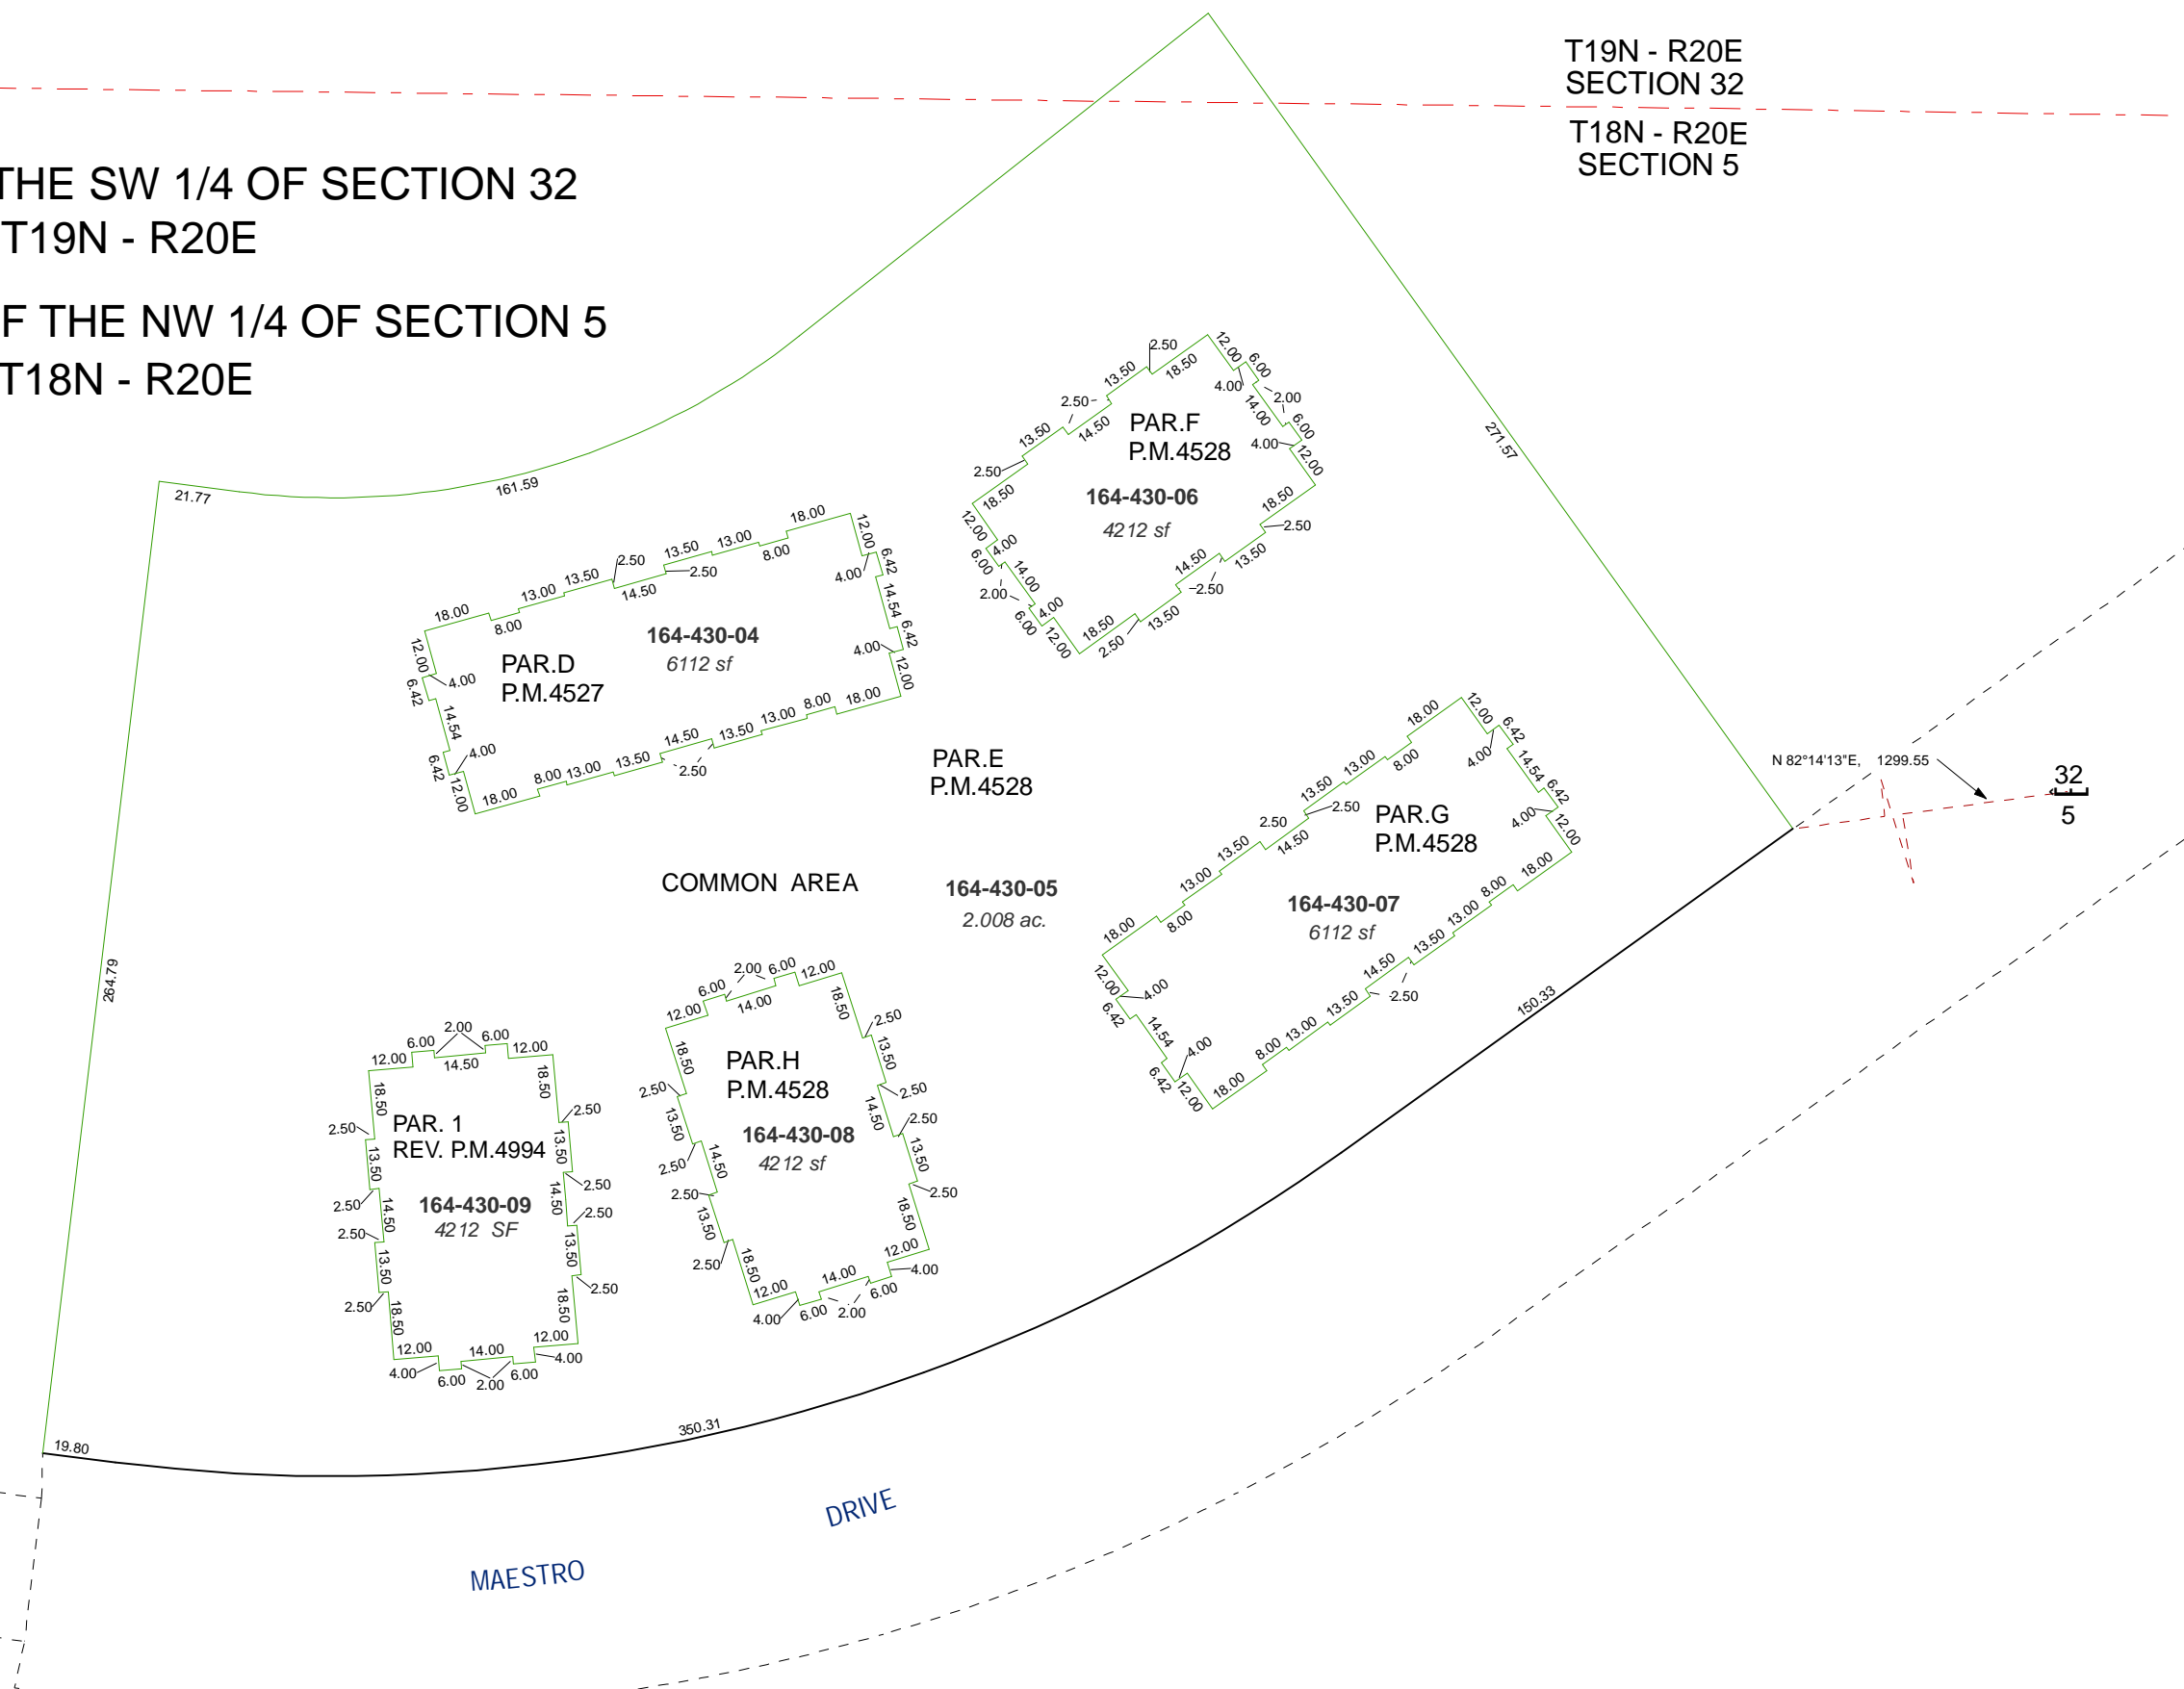

264.79

21.77

MAESTRO

DRIVE

COMMON AREA

PAR. 1
REV. P.M.4994
164-430-09
4212 SF

PAR.H
P.M.4528
164-430-08
4212 sf

PAR.D
P.M.4527
164-430-04
6112 sf

PAR.E
P.M.4528
164-430-05
2.008 ac.

PAR.G
P.M.4528
164-430-07
6112 sf

PAR.F
P.M.4528
164-430-06
4212 sf

N 82°14'13"E, 1299.55

32
5

271.57

160.33

350.31

19.80