


(#3516)
SILVERADO RANCH ESTATES
 UNIT 4C
 PORTION OF NE 1/4 OF SECTION 6 &
 PORTION OF THE NW 1/4 OF SECTION 5
 T19N - R19E

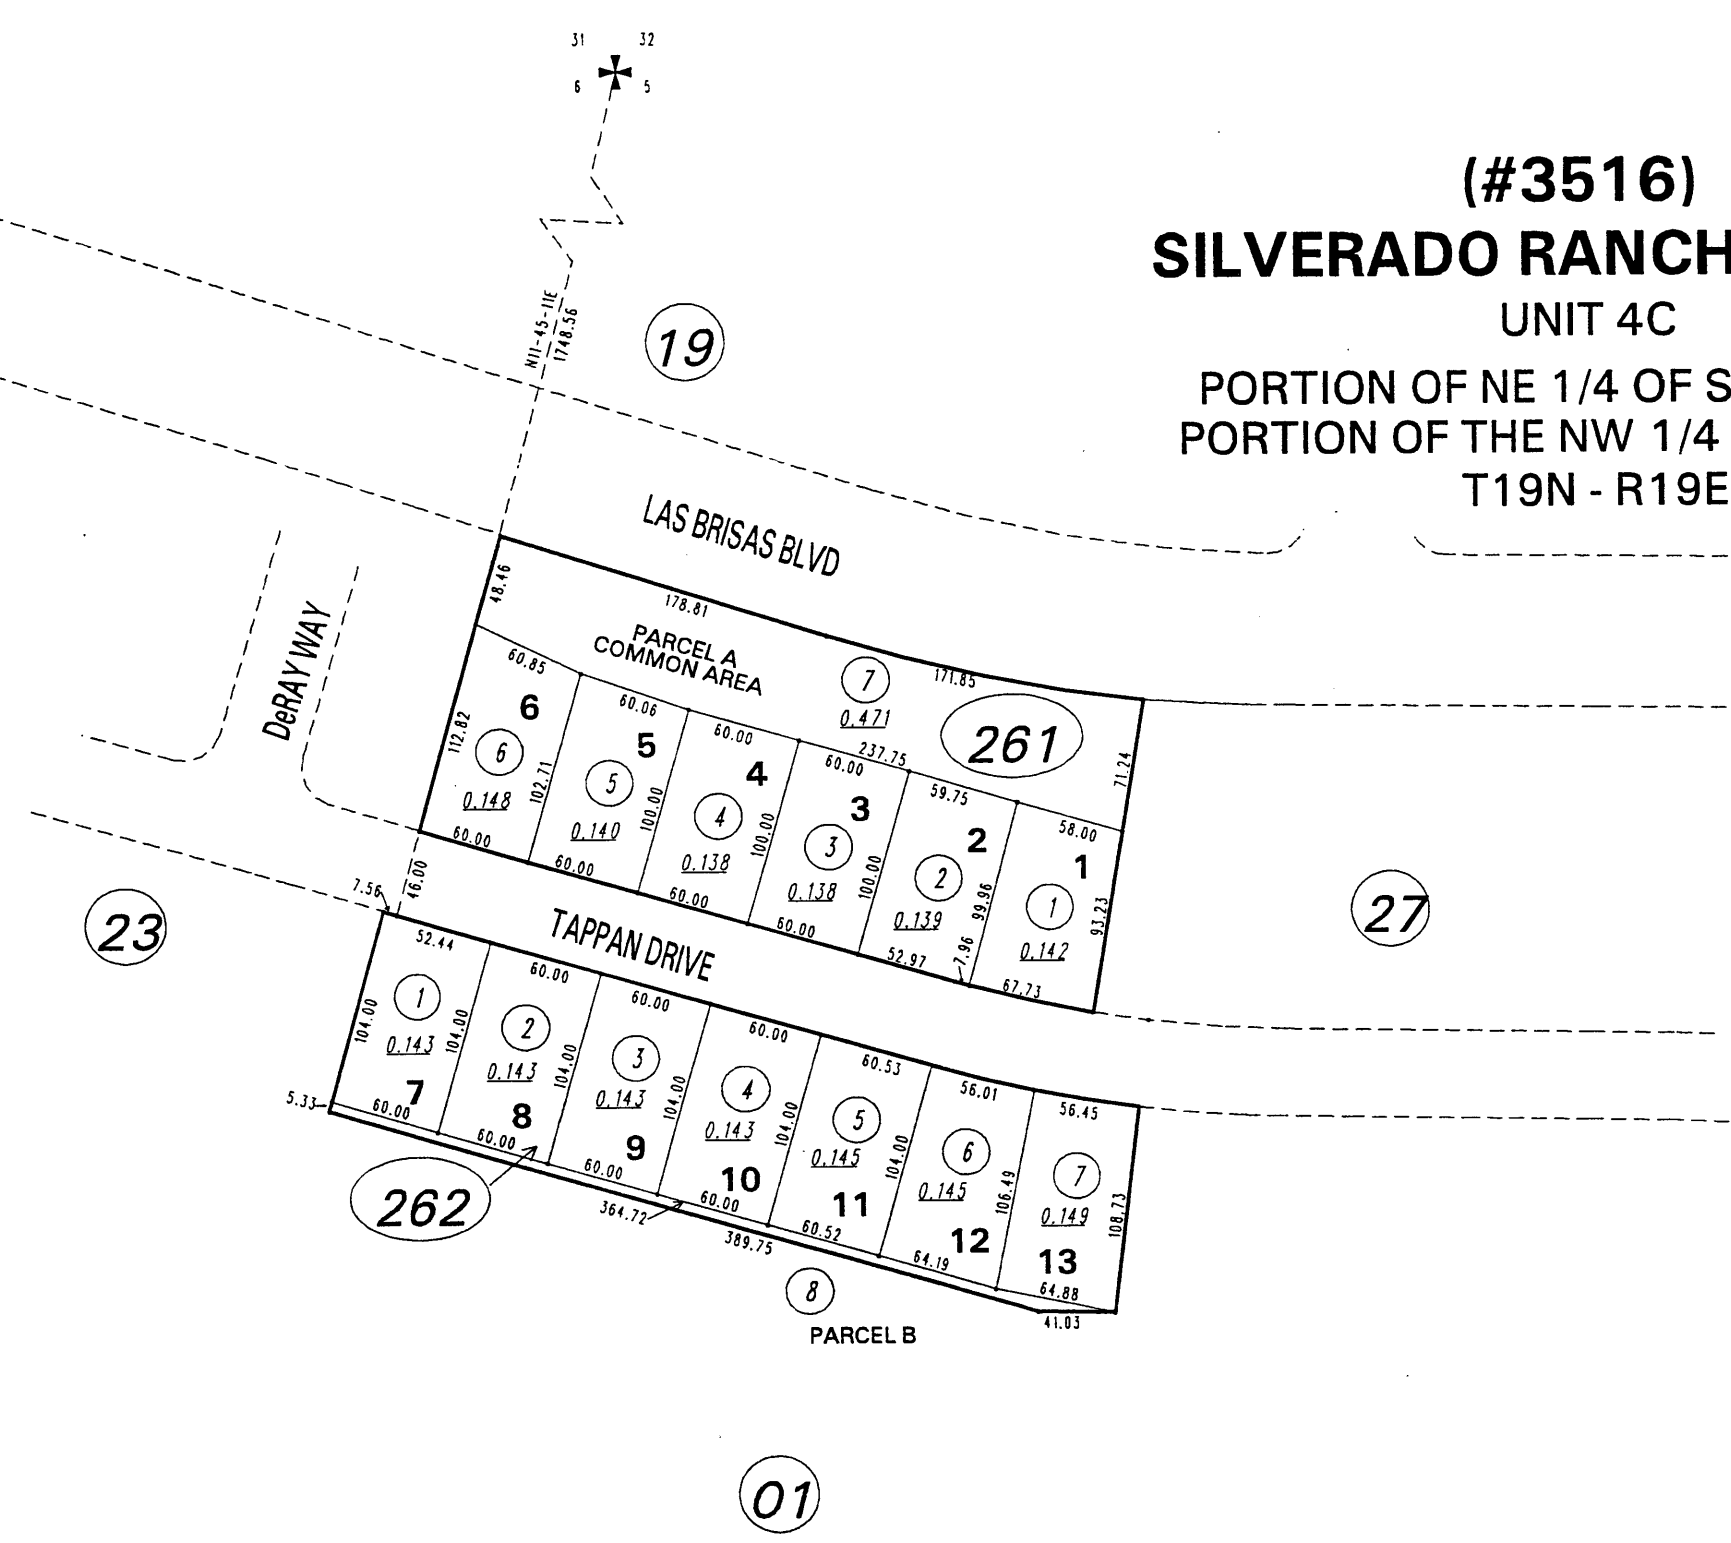

NOTE: This map is prepared for the use of the Washoe County Assessor for assessment and illustrative purposes only. It does not represent a survey of the premises. No liability is assumed as to the sufficiency or the accuracy of the data delineated hereon.

Office of Washoe County Assessor, Nevada - Robert W. McGowan

This area previously shown on 204-01
 NOTE:
 ASSESSOR'S BLOCK NUMBERS SHOWN IN ELLIPSES
 ASSESSOR'S PARCEL NUMBERS SHOWN IN CIRCLES

Drawn by DSR 04/09/98
 Revised DSR 5/10/00