


BOOK 82 PG 43

204-41

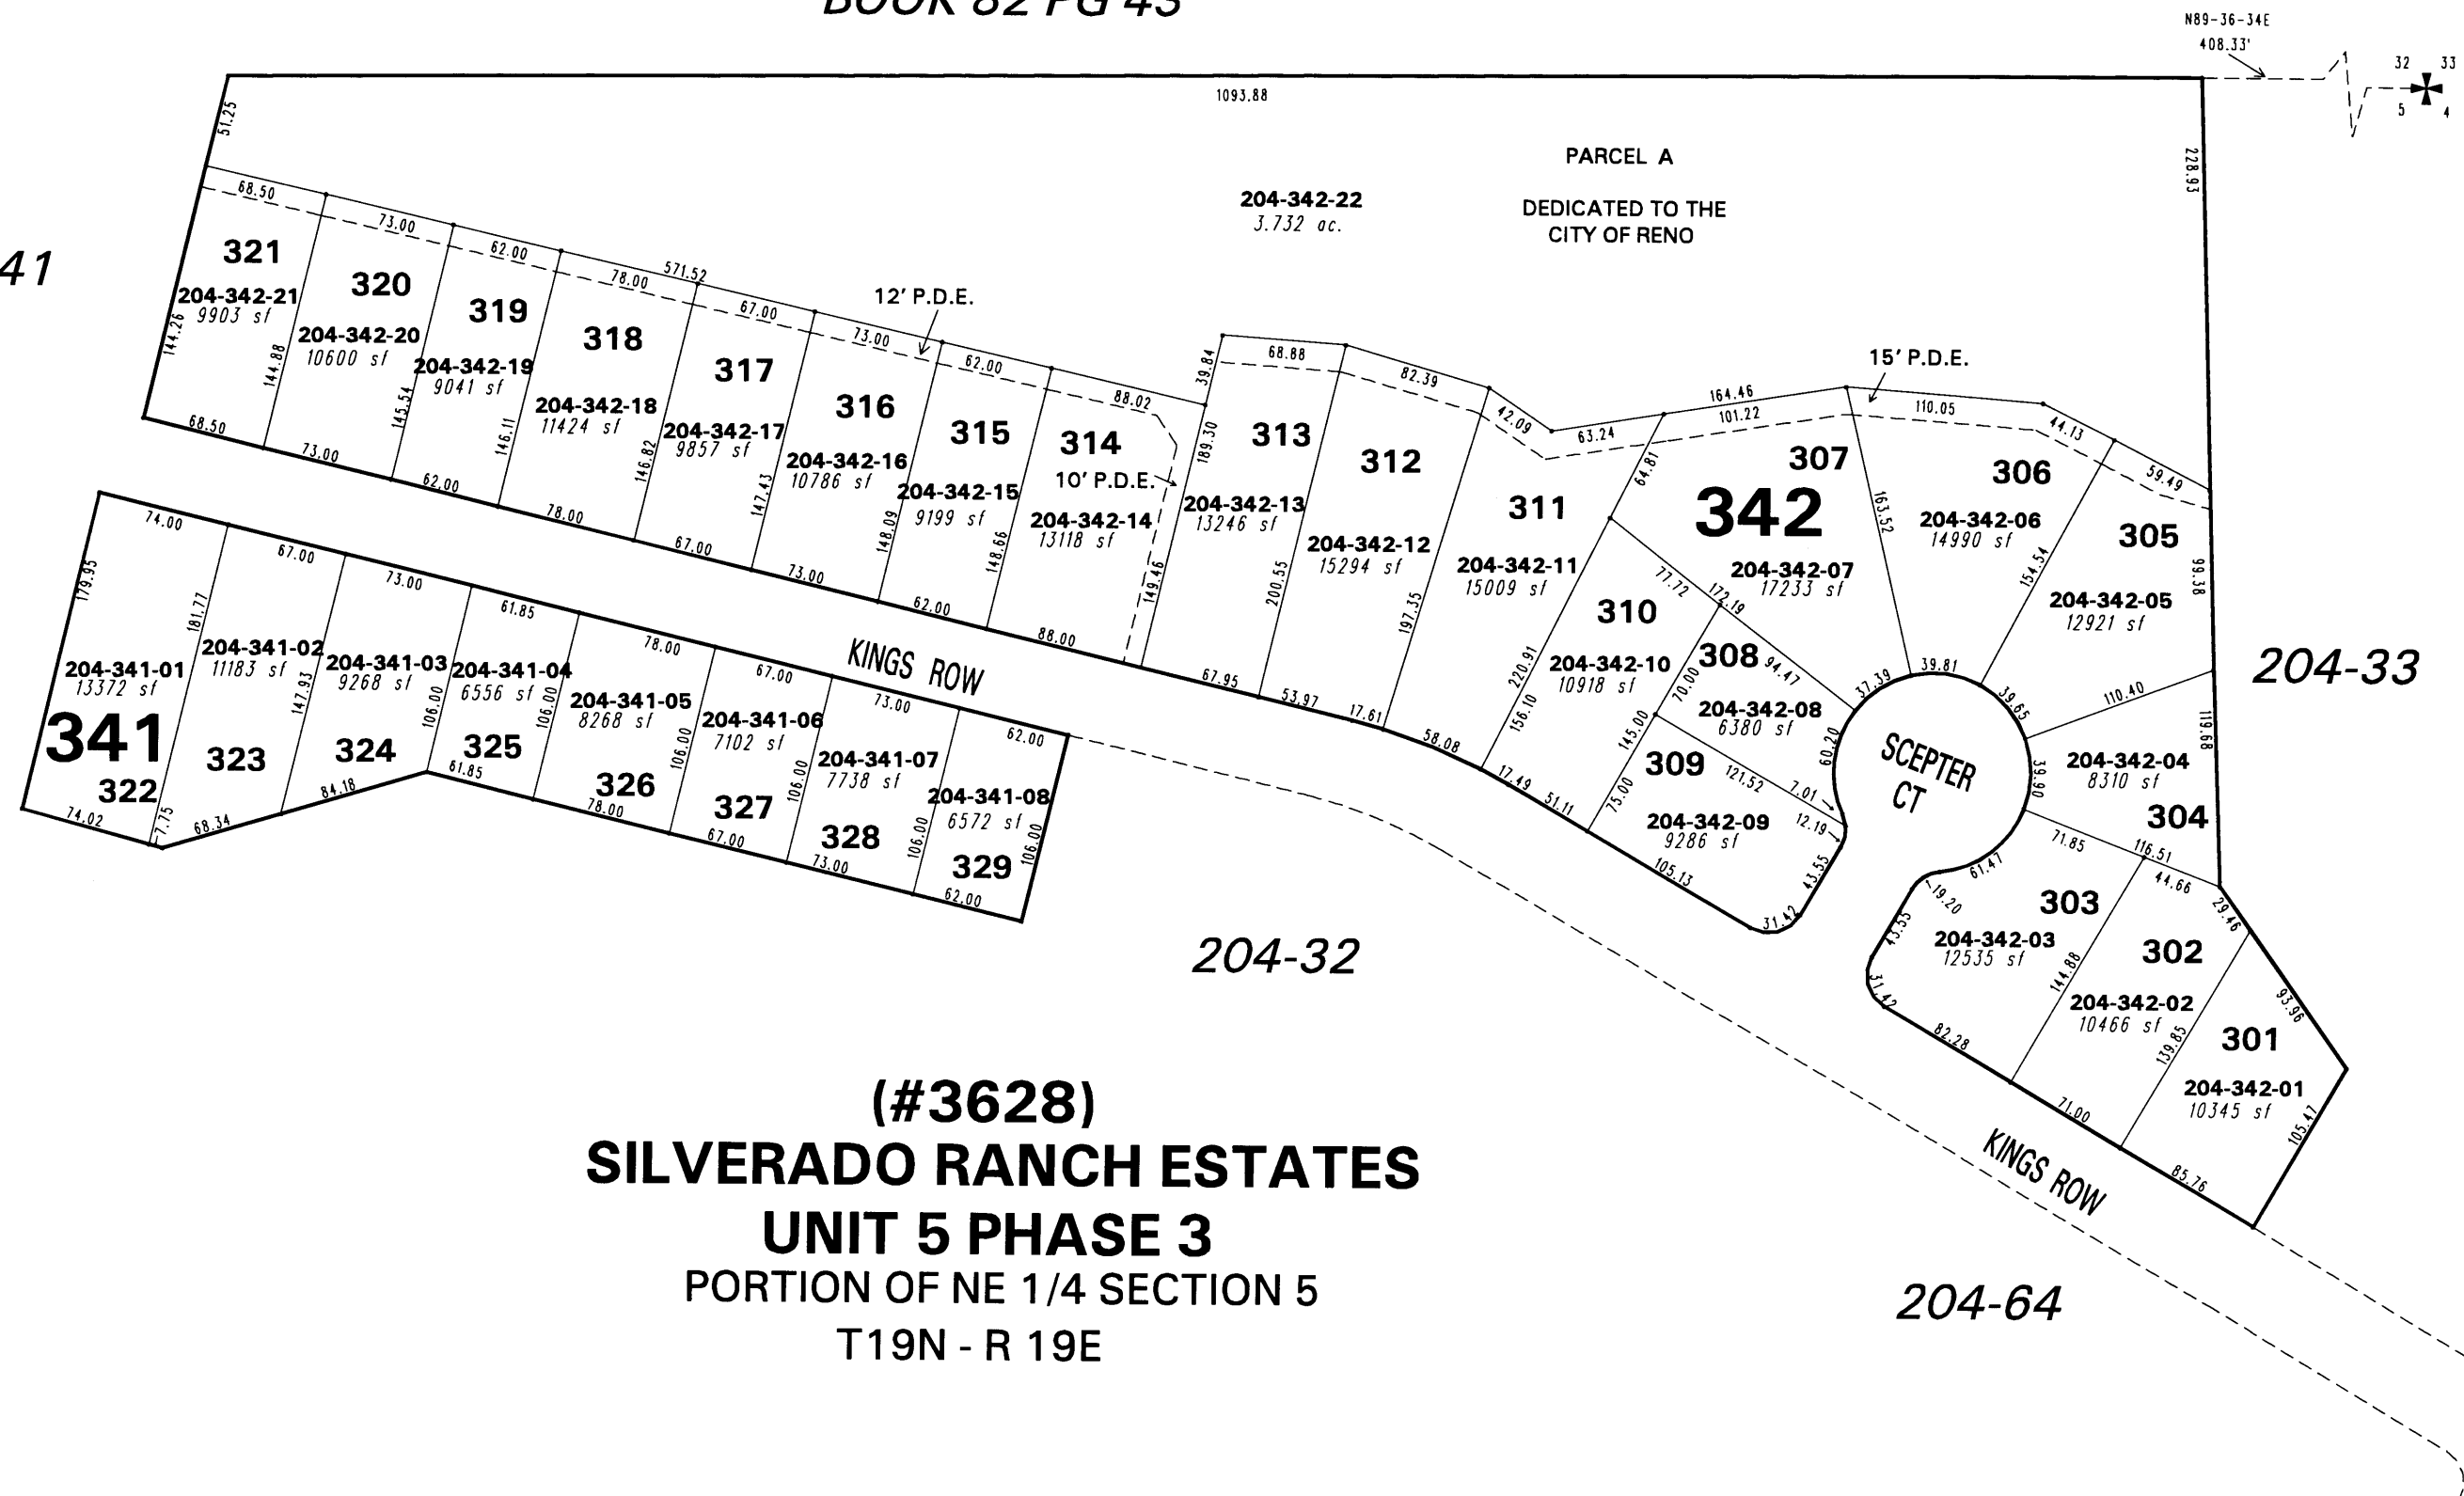

(#3628)  
**SILVERADO RANCH ESTATES**  
**UNIT 5 PHASE 3**  
 PORTION OF NE 1/4 SECTION 5  
 T19N - R 19E

Office of Washoe County Assessor, Nevada - Robert W. McGowan

NOTE: This map is prepared for the use of the Washoe County Assessor for assessment and illustrative purposes only. It does not represent a survey of the premises. No liability is assumed as to the sufficiency or the accuracy of the data delineated hereon.

This area previously shown on 204-02

NOTE: Areas of parcels which are less than 2 acres are shown in square feet.

|          |              |             |
|----------|--------------|-------------|
| Drawn by | DSR          | 03/03/99    |
| Revised  | DSR 8/18/99  | HCS 4/2/01  |
|          | HCS 12/30/02 | HCS 6/11/03 |