


**(#4348)**  
**GRANITE RIDGE PHASE 3**  
POR. S 1/2 SECTION 31  
T20N - R19E  
AND POR. N 1/2 SECTION 6  
T19N - R19E

BK. 82 - PG. 44

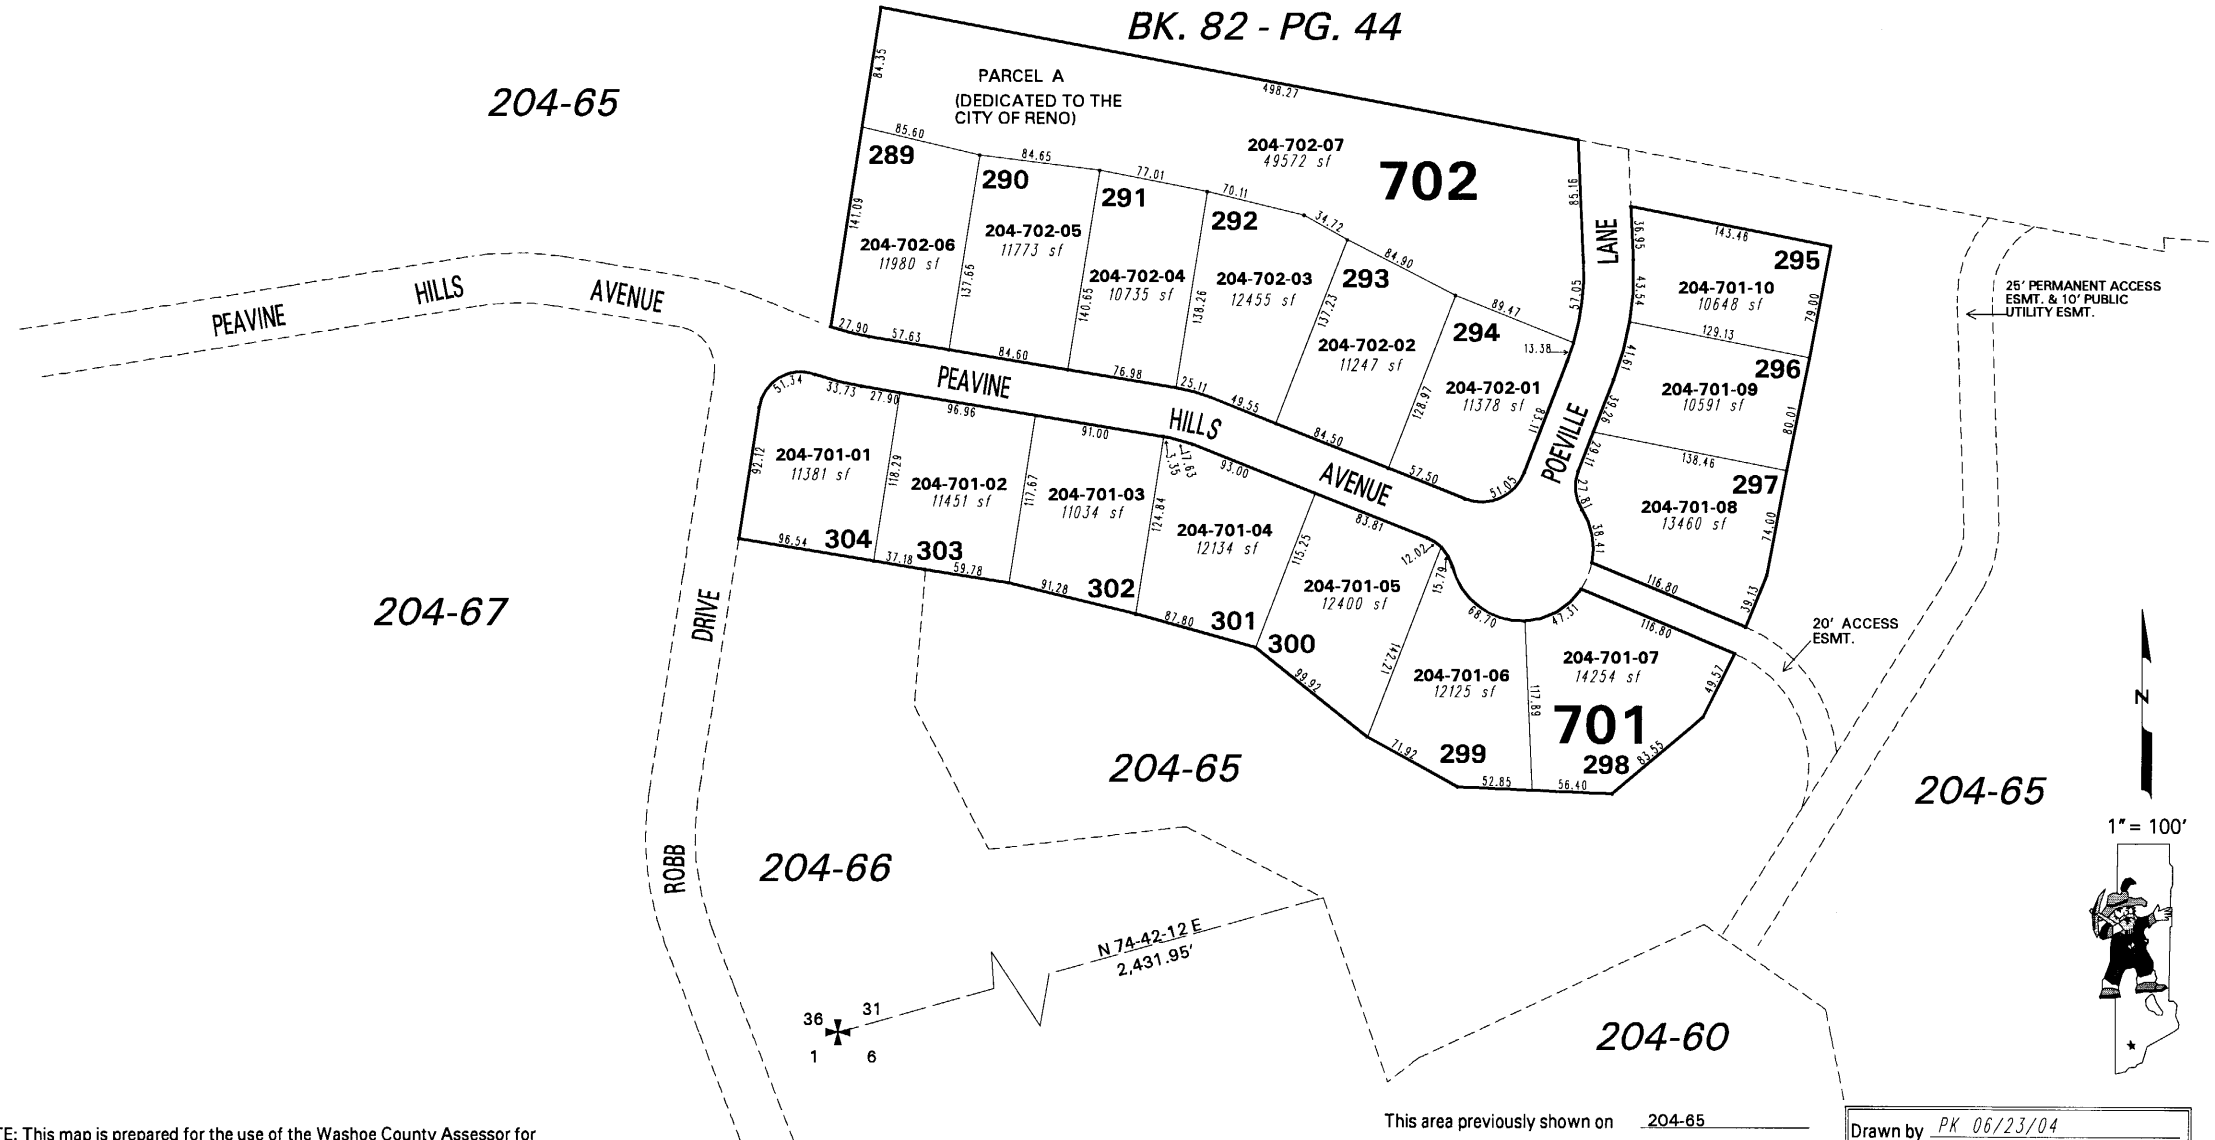

NOTE: This map is prepared for the use of the Washoe County Assessor for assessment and illustrative purposes only. It does not represent a survey of the premises. No liability is assumed as to the sufficiency or the accuracy of the data delineated hereon.

Office of Washoe County Assessor, Nevada - Joshua G. Wilson

This area previously shown on 204-65

NOTE: Areas of parcels which are less than 2 acres are shown in square feet.

Drawn by PK 06/23/04  
 Revised NLH 06/01/07

ARC INFO 9.1 WINDOWS 2000 6.0