


PARCEL MAPS #4132 & #4133

A DIVISION OF PAR. B
OF SUBDIVISION #4252

PORTION OF SE 1/4 OF SEC. 18
T19N - R19E

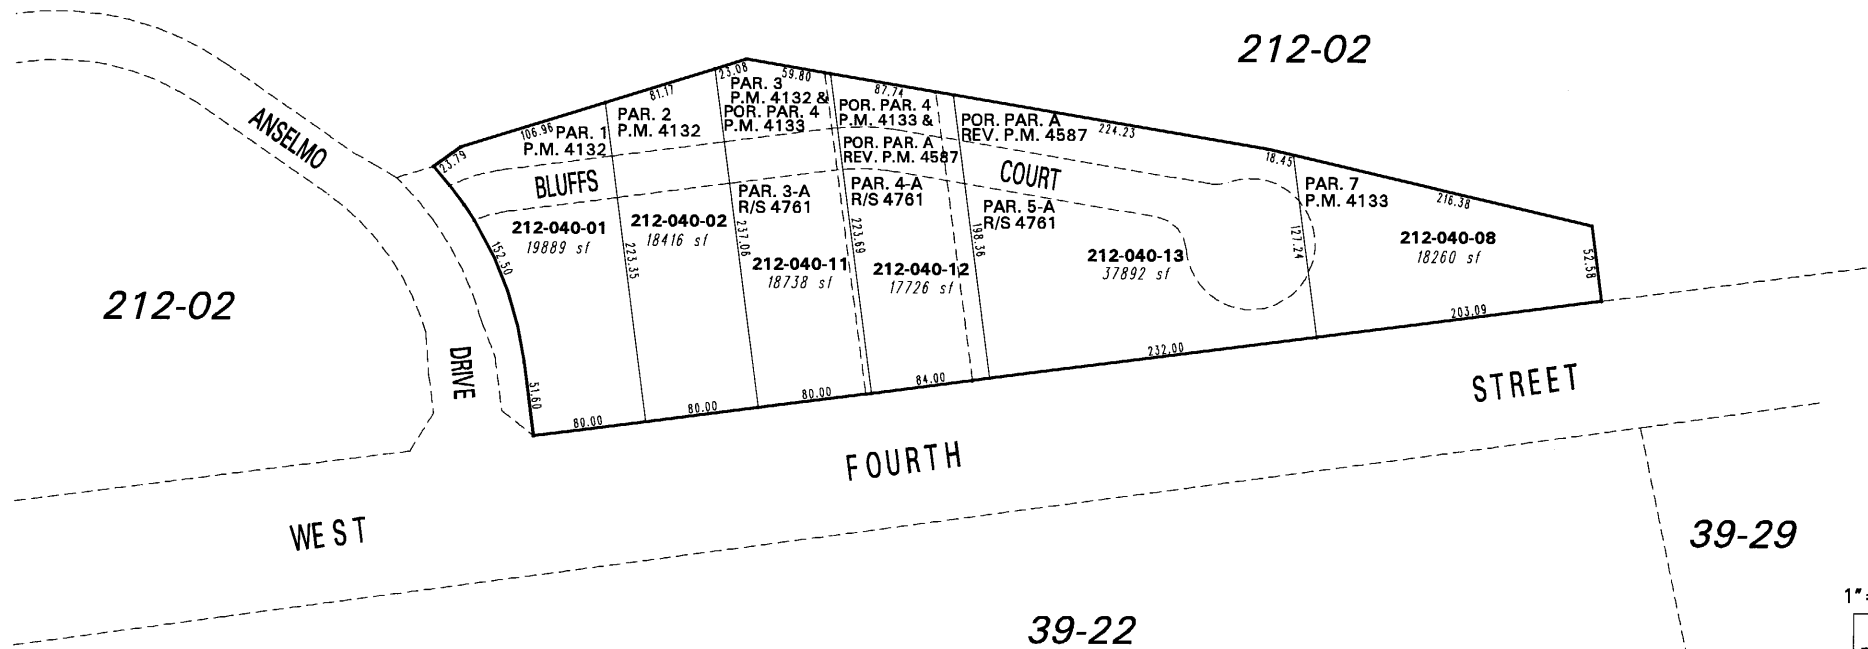

NOTE: This map is prepared for the use of the Washoe County Assessor for assessment and illustrative purposes only. It does not represent a survey of the premises. No liability is assumed as to the sufficiency or the accuracy of the data delineated hereon.

Office of Washoe County Assessor, Nevada - Robert W. McGowan

This area previously shown on 212-02

NOTE: Areas of parcels which are less than 2 acres are shown in square feet.

Drawn by <i>TWT</i> 02/23/04
Revised <i>TWT</i> 3/1/04, 9/5/06, 9/6/06
ARC/INFO 9.0 WINDOWS 2000 5.0

