


CAUGHLIN COTTAGES - UNIT 1 (#3177)

POR. W 1/2 SEC. 21, T19N - R19E



BOOK 09
PAGE 25

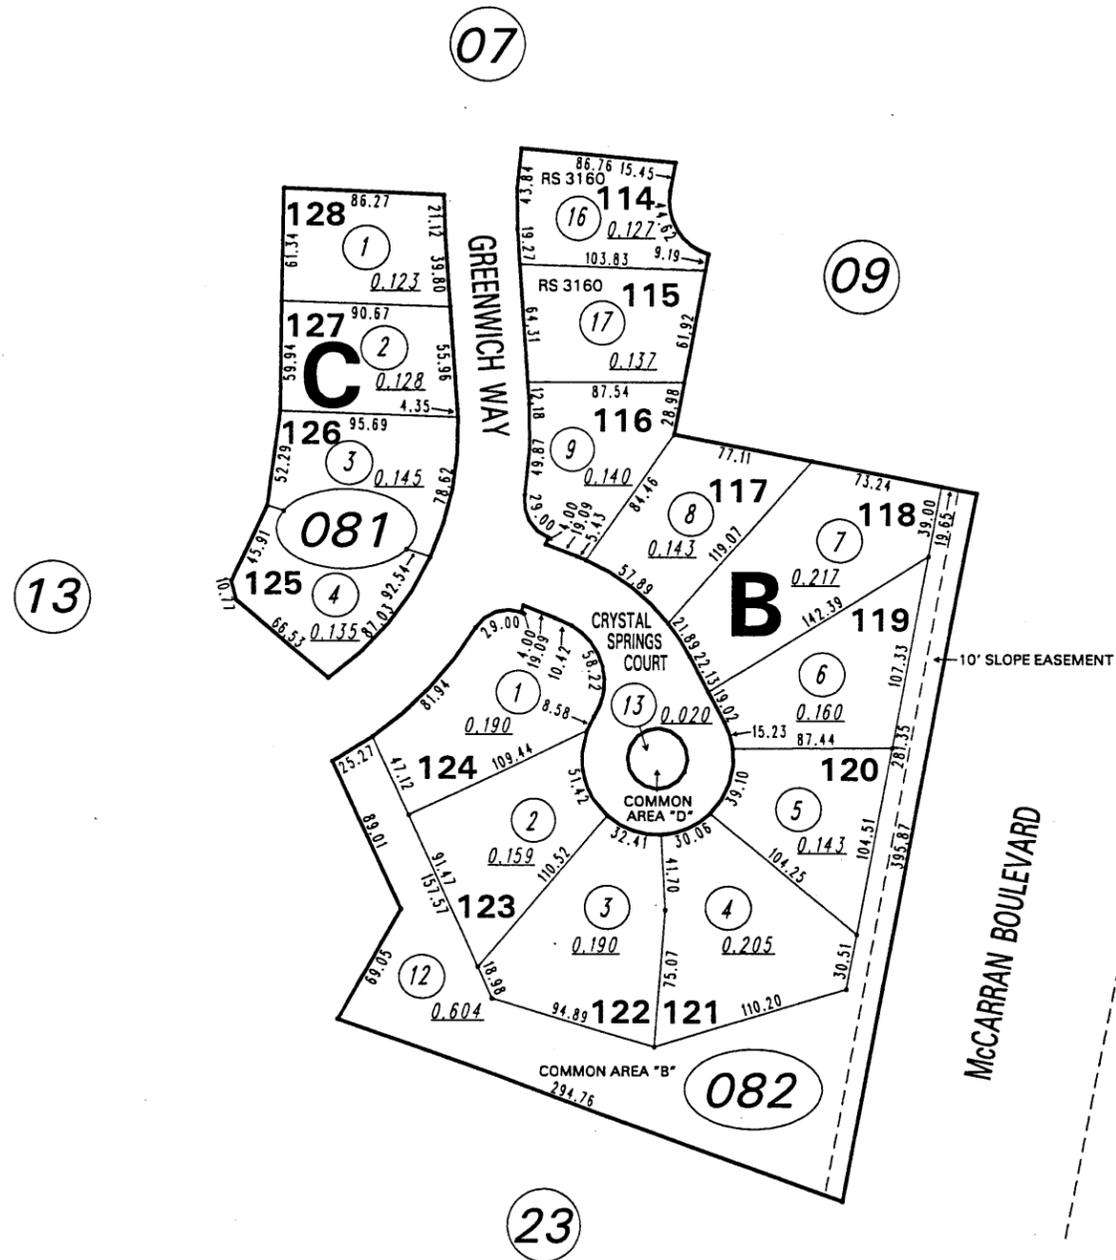

1" = 100'



NOTE: This map is prepared for the use of the Washoe County Assessor for assessment and illustrative purposes only. It does not represent a survey of the premises. No liability is assumed as to the sufficiency or the accuracy of the data delineated hereon.

Office of Washoe County Assessor, Nevada - Robert W. McGowan

This area previously shown on _____

NOTE:
ASSESSOR'S BLOCK NUMBERS SHOWN IN ELLIPSES
ASSESSOR'S PARCEL NUMBERS SHOWN IN CIRCLES

Drawn by GZ 11/15/95
Revised GZ 10/13/97 DSR 4/2/98