



BOOK 09  
PAGE 66

23

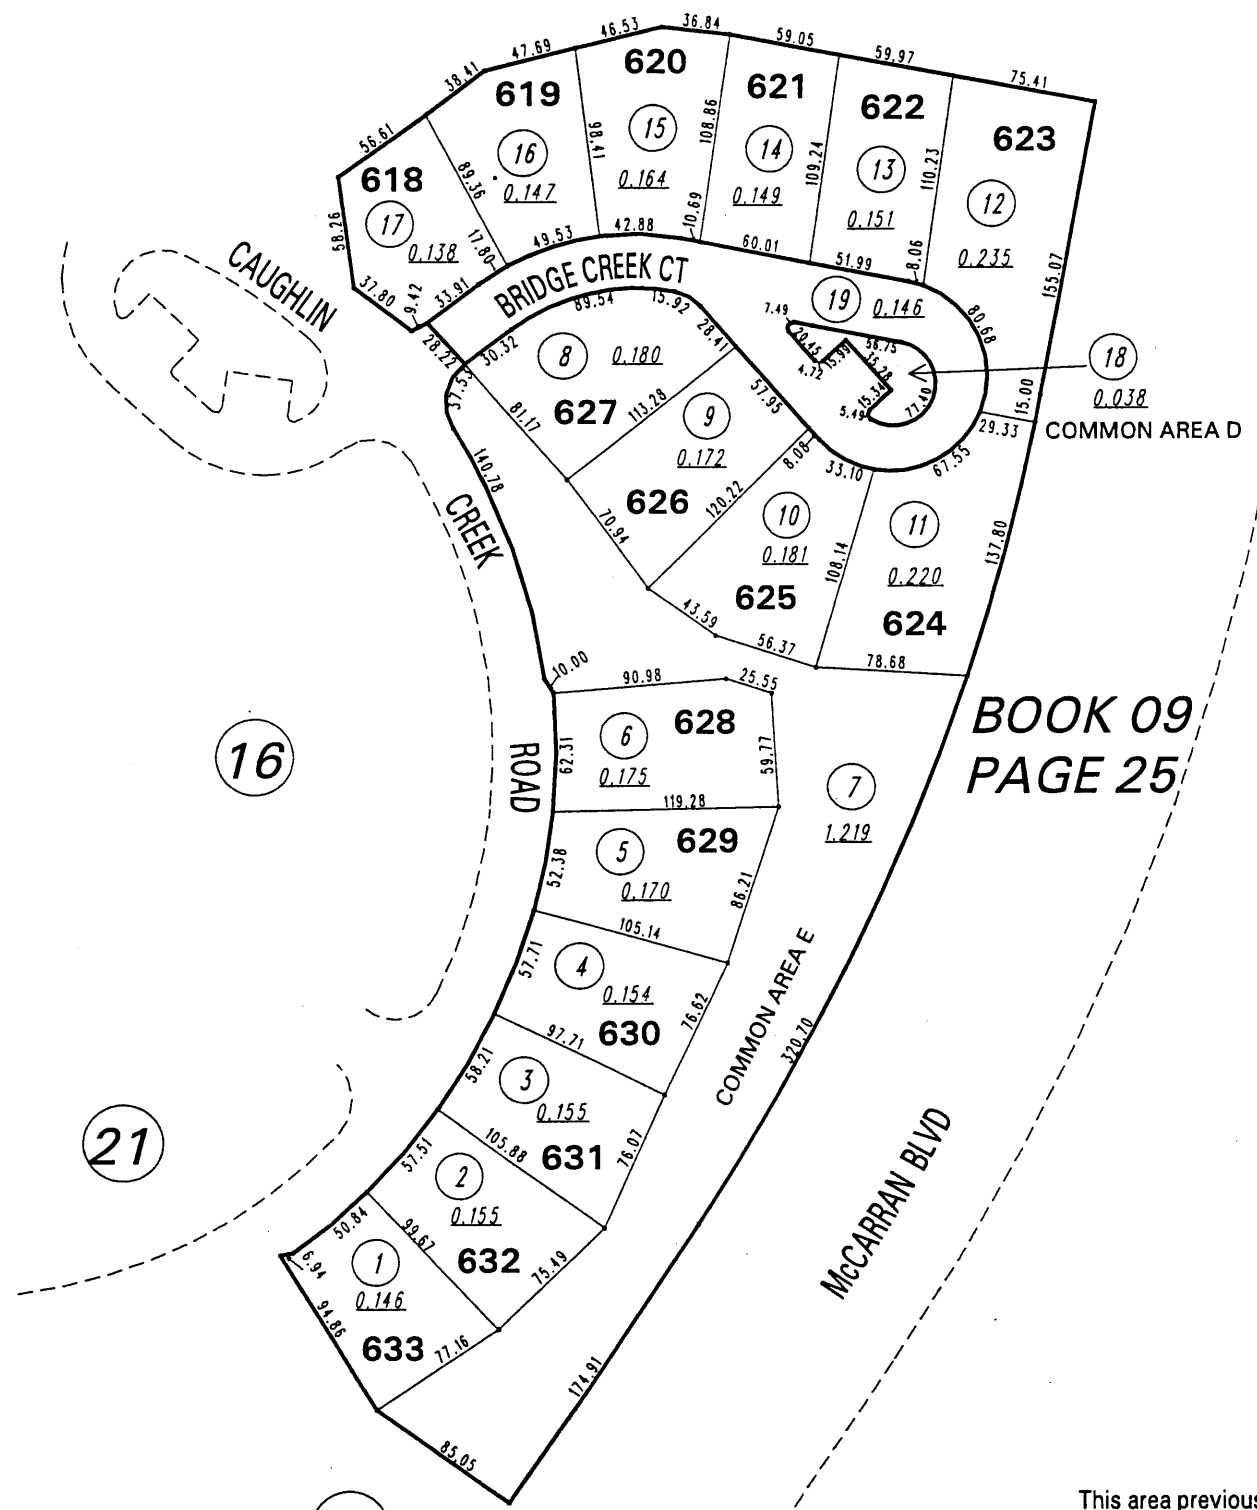

**(#3503)**  
**CAUGHLIN CREEK UNIT 6**  
 PORTION OF SW 1/4 SECTION 21 &  
 PORTION OF SE 1/4 SECTION 20  
 T19N - R19E

BOOK 09  
PAGE 25

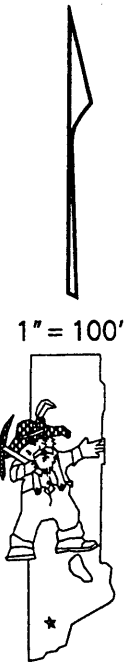

NOTE: This map is prepared for the use of the Washoe County Assessor for assessment and illustrative purposes only. It does not represent a survey of the premises. No liability is assumed as to the sufficiency or the accuracy of the data delineated hereon.

Office of Washoe County Assessor, Nevada - Robert W. McGowan

This area previously shown on 214-01  
 NOTE:  
 ASSESSOR'S BLOCK NUMBERS SHOWN IN ELLIPSES  
 ASSESSOR'S PARCEL NUMBERS SHOWN IN CIRCLES

Drawn by	DSR	04/01/98
Revised		