



# TRADITIONS AT CAUGHLIN RANCH - UNIT 2 (#3163)

PORTION W 1/2 SECTION 28, T19N - R19E

218-05

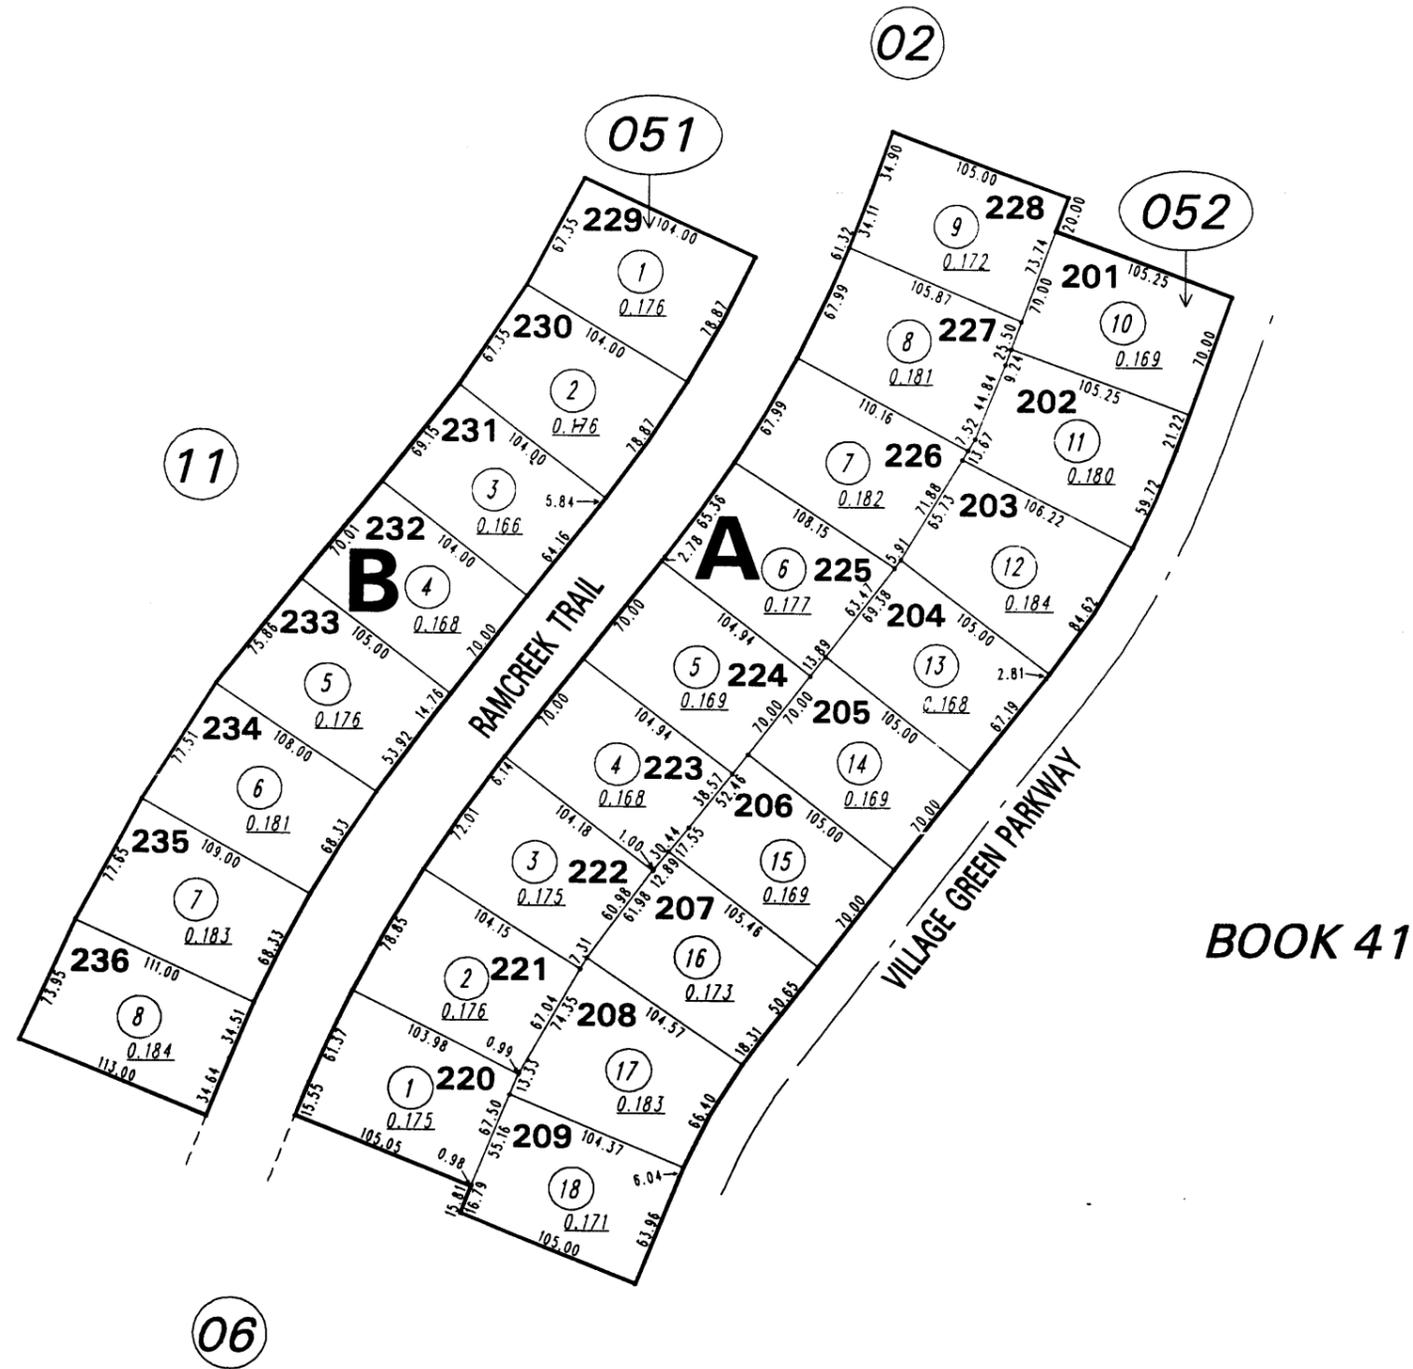

BOOK 41

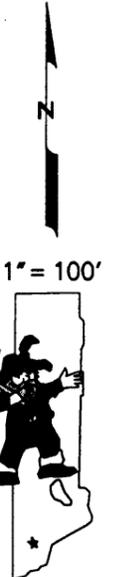

NOTE: This map is prepared for the use of the Washoe County Assessor for assessment and illustrative purposes only. It does not represent a survey of the premises. No liability is assumed as to the sufficiency or the accuracy of the data delineated hereon.

Office of Washoe County Assessor, Nevada - Robert W. McGowan

This area previously shown on \_\_\_\_\_  
 NOTE:  
 ASSESSOR'S BLOCK NUMBERS SHOWN IN ELLIPSES  
 ASSESSOR'S PARCEL NUMBERS SHOWN IN CIRCLES

Drawn by	GZ 8/28/95
Revised	8/96 DSR 1/25/00