


**(#3752)  
 EVERGREEN -- UNIT FOUR**  
 A PLANNED UNIT DEVELOPMENT AT THE CAUGHLIN RANCH  
 PORTION OF THE NE 1/4 SECTION 29  
 PORTION OF THE SE 1/4 SECTION 20  
 T19N - R19E

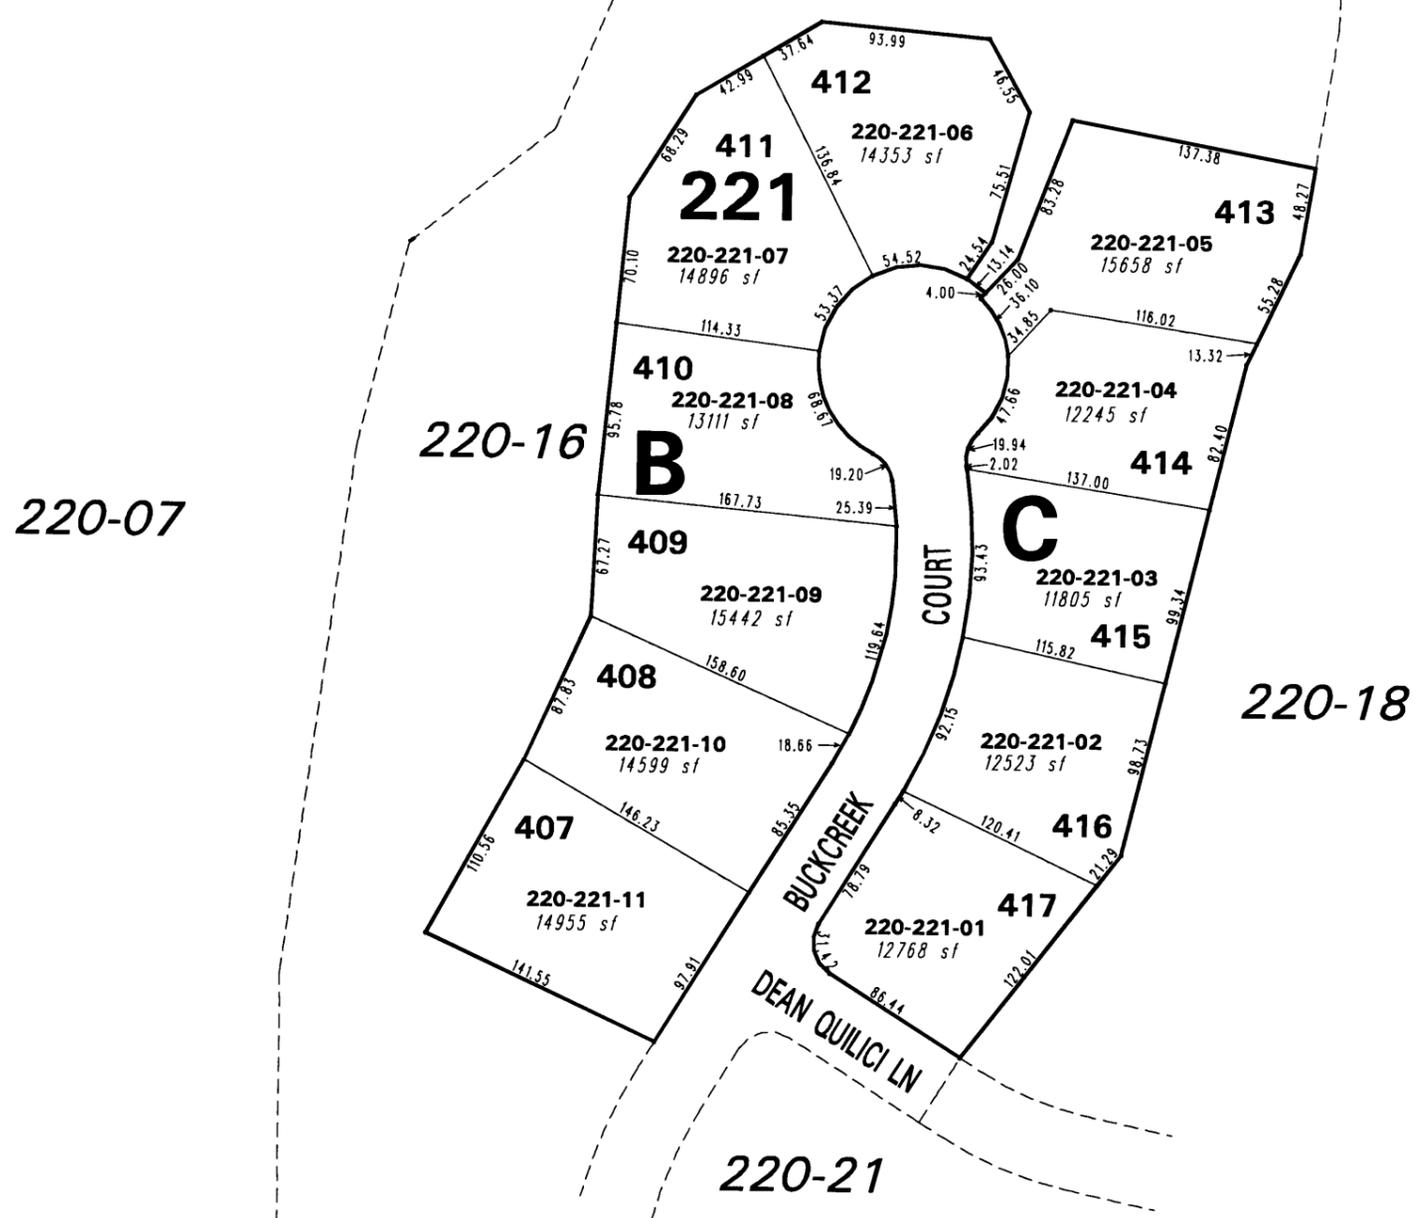

NOTE: This map is prepared for the use of the Washoe County Assessor for assessment and illustrative purposes only. It does not represent a survey of the premises. No liability is assumed as to the sufficiency or the accuracy of the data delineated hereon.

Office of Washoe County Assessor, Nevada - Robert W. McGowan

NOTE: Common Area "B" is parceled on 220-16

This area previously shown on 220-16

NOTE: Areas of parcels which are less than 2 acres are shown in square feet.

Drawn by CFB 10/5/99  
 Revised HCS 10/19/01 HCS 7/8/02

