


EVANS CREEK ESTATES - UNIT 4 (#3201)

PORTION S 1/2 SECTION 35, T19N - R19E

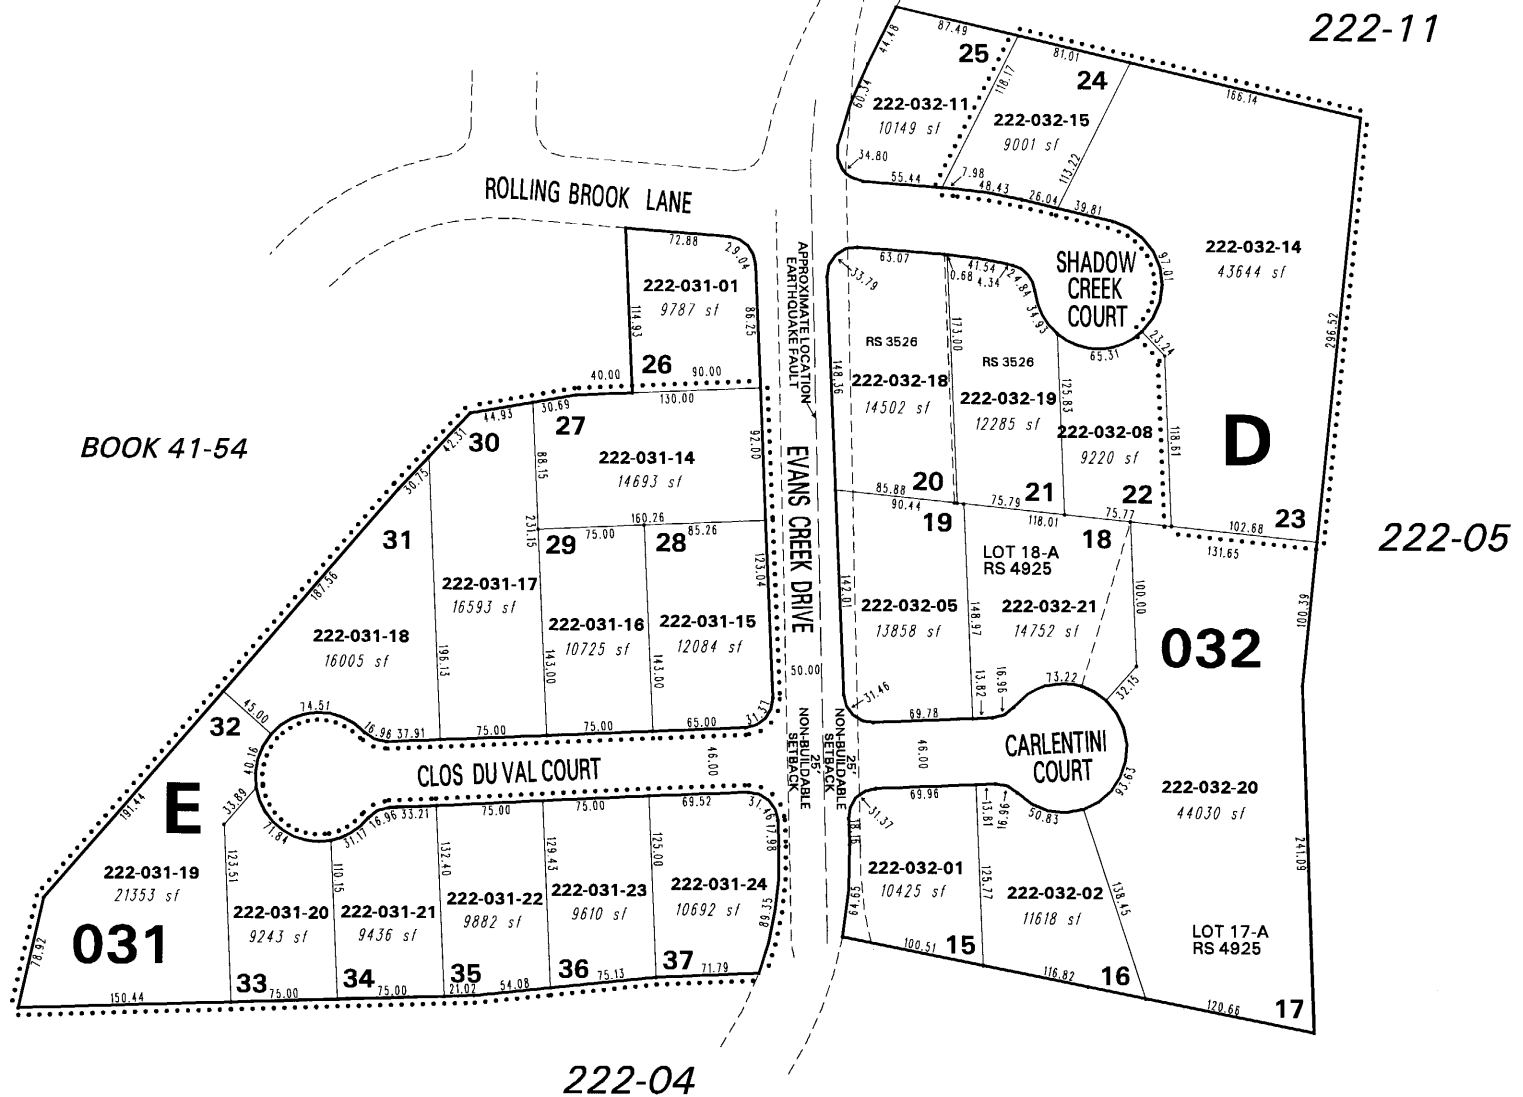

AMENDED EVANS CREEK ESTATES - UNIT 4 (#3417)

NOTE: This map is prepared for the use of the Washoe County Assessor for assessment and illustrative purposes only. It does not represent a survey of the premises. No liability is assumed as to the sufficiency or the accuracy of the data delineated hereon.

Office of Washoe County Assessor, Nevada - Joshua G. Wilson

This area previously shown on 41-10

NOTE: Areas of parcels which are less than 2 acres are shown in square feet.

Drawn by GZ 12/12/95
 Revised 12/3/97 TJF 12/09/98 RLT
 DSR 5/10/99 HCS 8/13/01 KSB 8/20/07

