

222-16

BOOK 41


T19N
T18N

BOOK 224

BOOK 42

PORTION OF SECTION 34
T19N - R19E

PORTIONS OF SECTIONS
2, 3, 4, 10, & 11
T18N - R19E

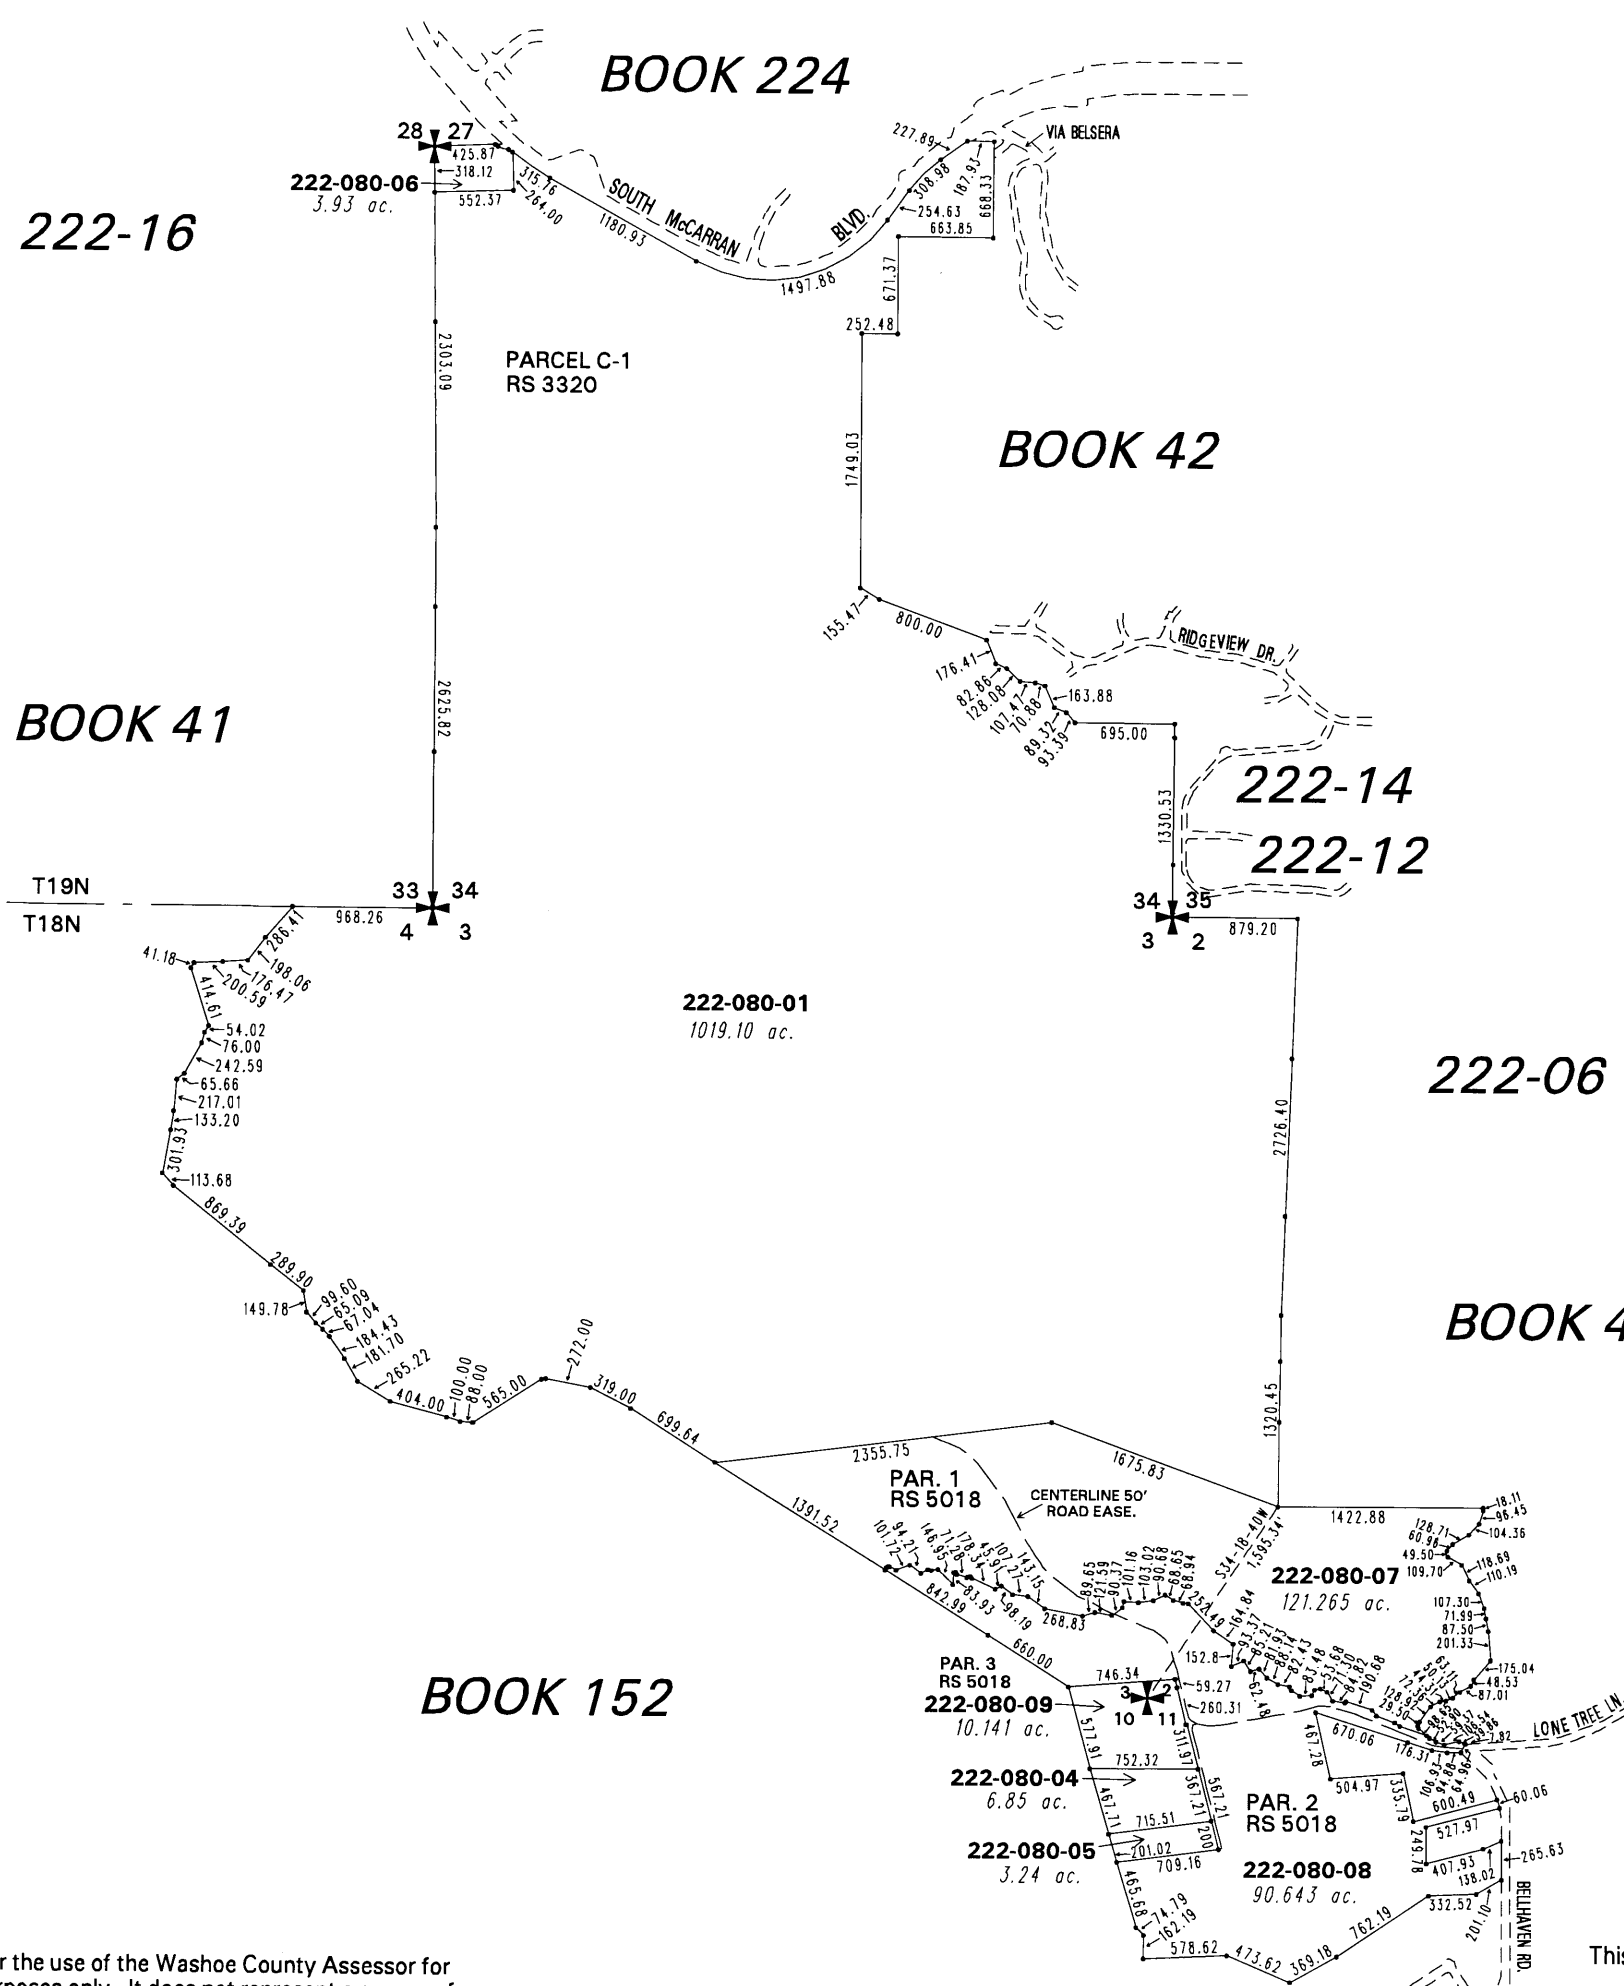

Parcels 1, 2 & 3 of RS 5018 are per
a Judicial Order, Doc. #3604838

BOOK 41

This area previously shown on 41-04

Drawn by 11/12/97 TJF
Revised KSB 11/19/02 KSB 5/05/08

NOTE: Areas of parcels which are less than 2 acres
are shown in square feet.

NOTE: This map is prepared for the use of the Washoe County Assessor for
assessment and illustrative purposes only. It does not represent a survey of
the premises. No liability is assumed as to the sufficiency or the accuracy
of the data delineated hereon.

Office of Washoe County Assessor, Nevada - Joshua G. Wilson