



(#3489)

MANZANITA WEST UNIT 7
A PORTION OF SECTIONS 27 AND 34
T19N - R19E

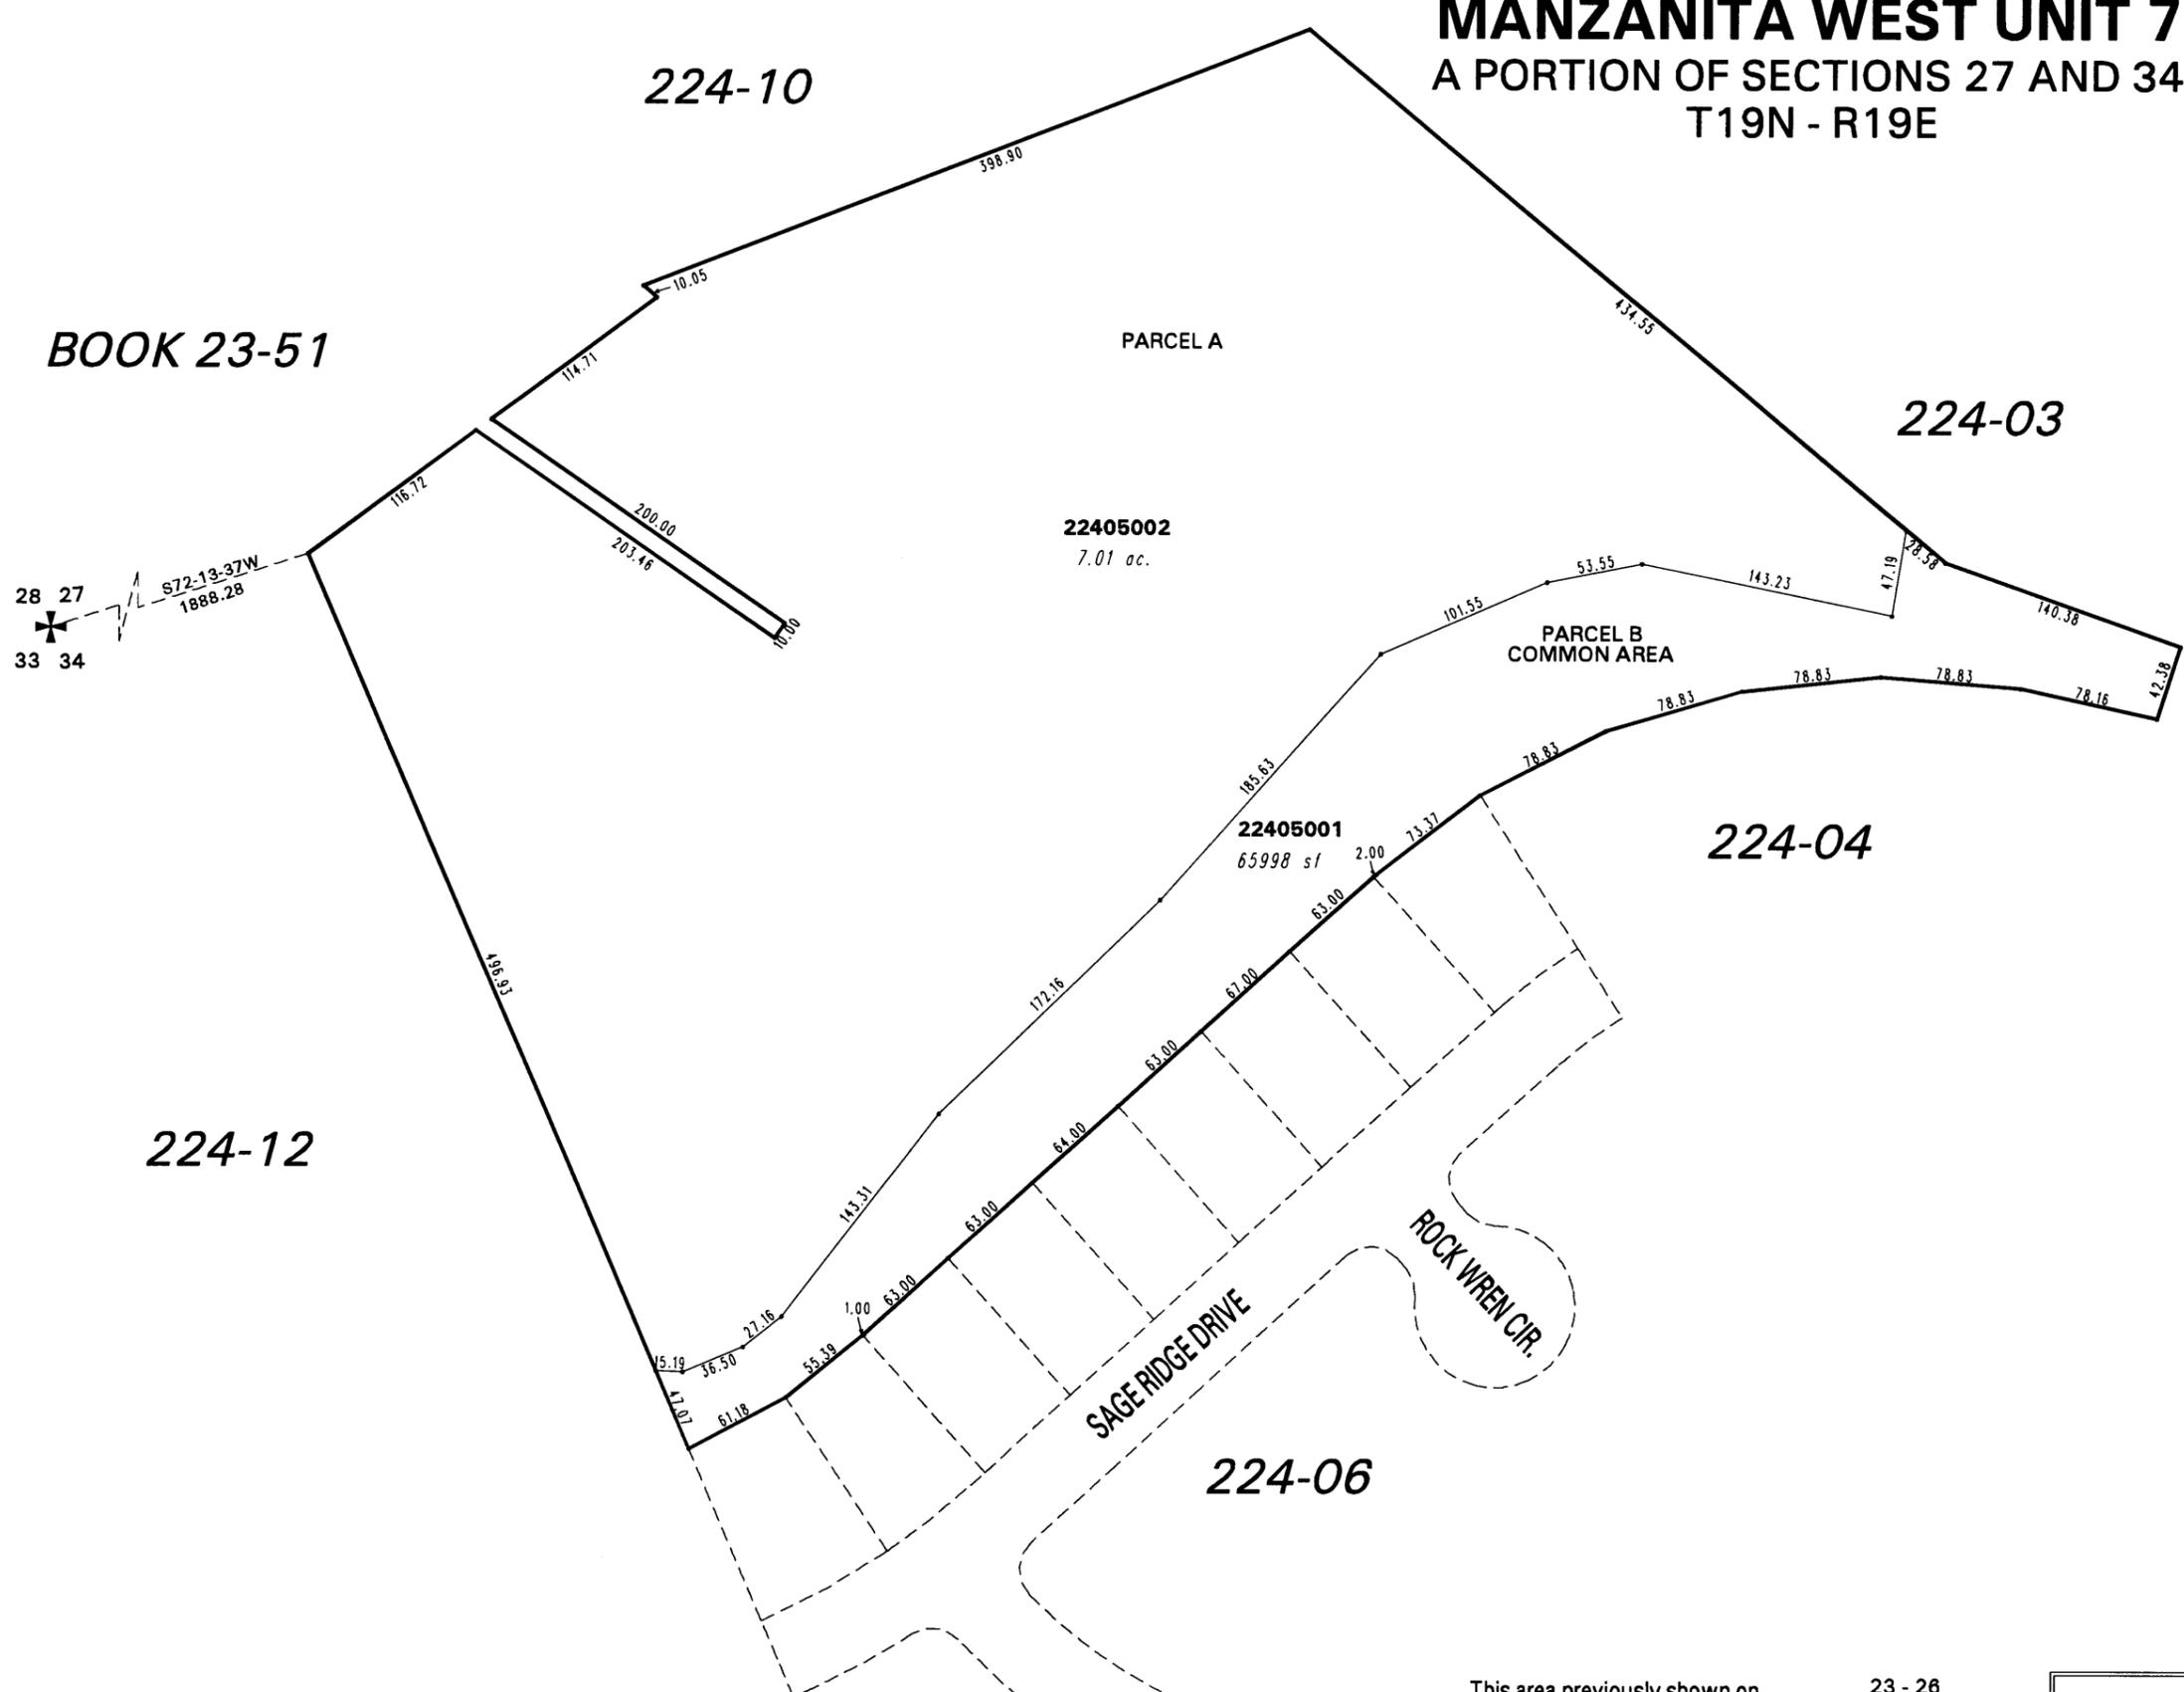

BOOK 23-51

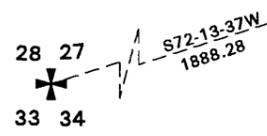

224-12

224-10

224-03

224-04

224-06

SAGE RIDGE DRIVE

ROCK WREN CIR.

PARCEL A

PARCEL B
COMMON AREA

22405002
7.01 ac.

22405001
65998 sq ft

NOTE: This map is prepared for the use of the Washoe County Assessor for assessment and illustrative purposes only. It does not represent a survey of the premises. No liability is assumed as to the sufficiency or the accuracy of the data delineated hereon.

Office of Washoe County Assessor, Nevada - Robert W. McGowan

This area previously shown on 23 - 26

NOTE: Areas of parcels which are less than 2 acres are shown in square feet.

Drawn by	2/09/98 RLT
Revised	KS 12/15/99 CFB 8/16/00

