



(#4301)
**SIERRA CANYON AT SOMERSETT
BY DEL WEBB - VILLAGE 1**
A PLANNED UNIT DEVELOPMENT
PORTION OF SW 1/4 SEC. 3 & NW 1/4
SEC. 10, T19N - R18E

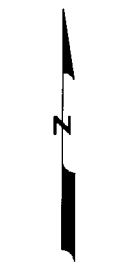

1" = 100'

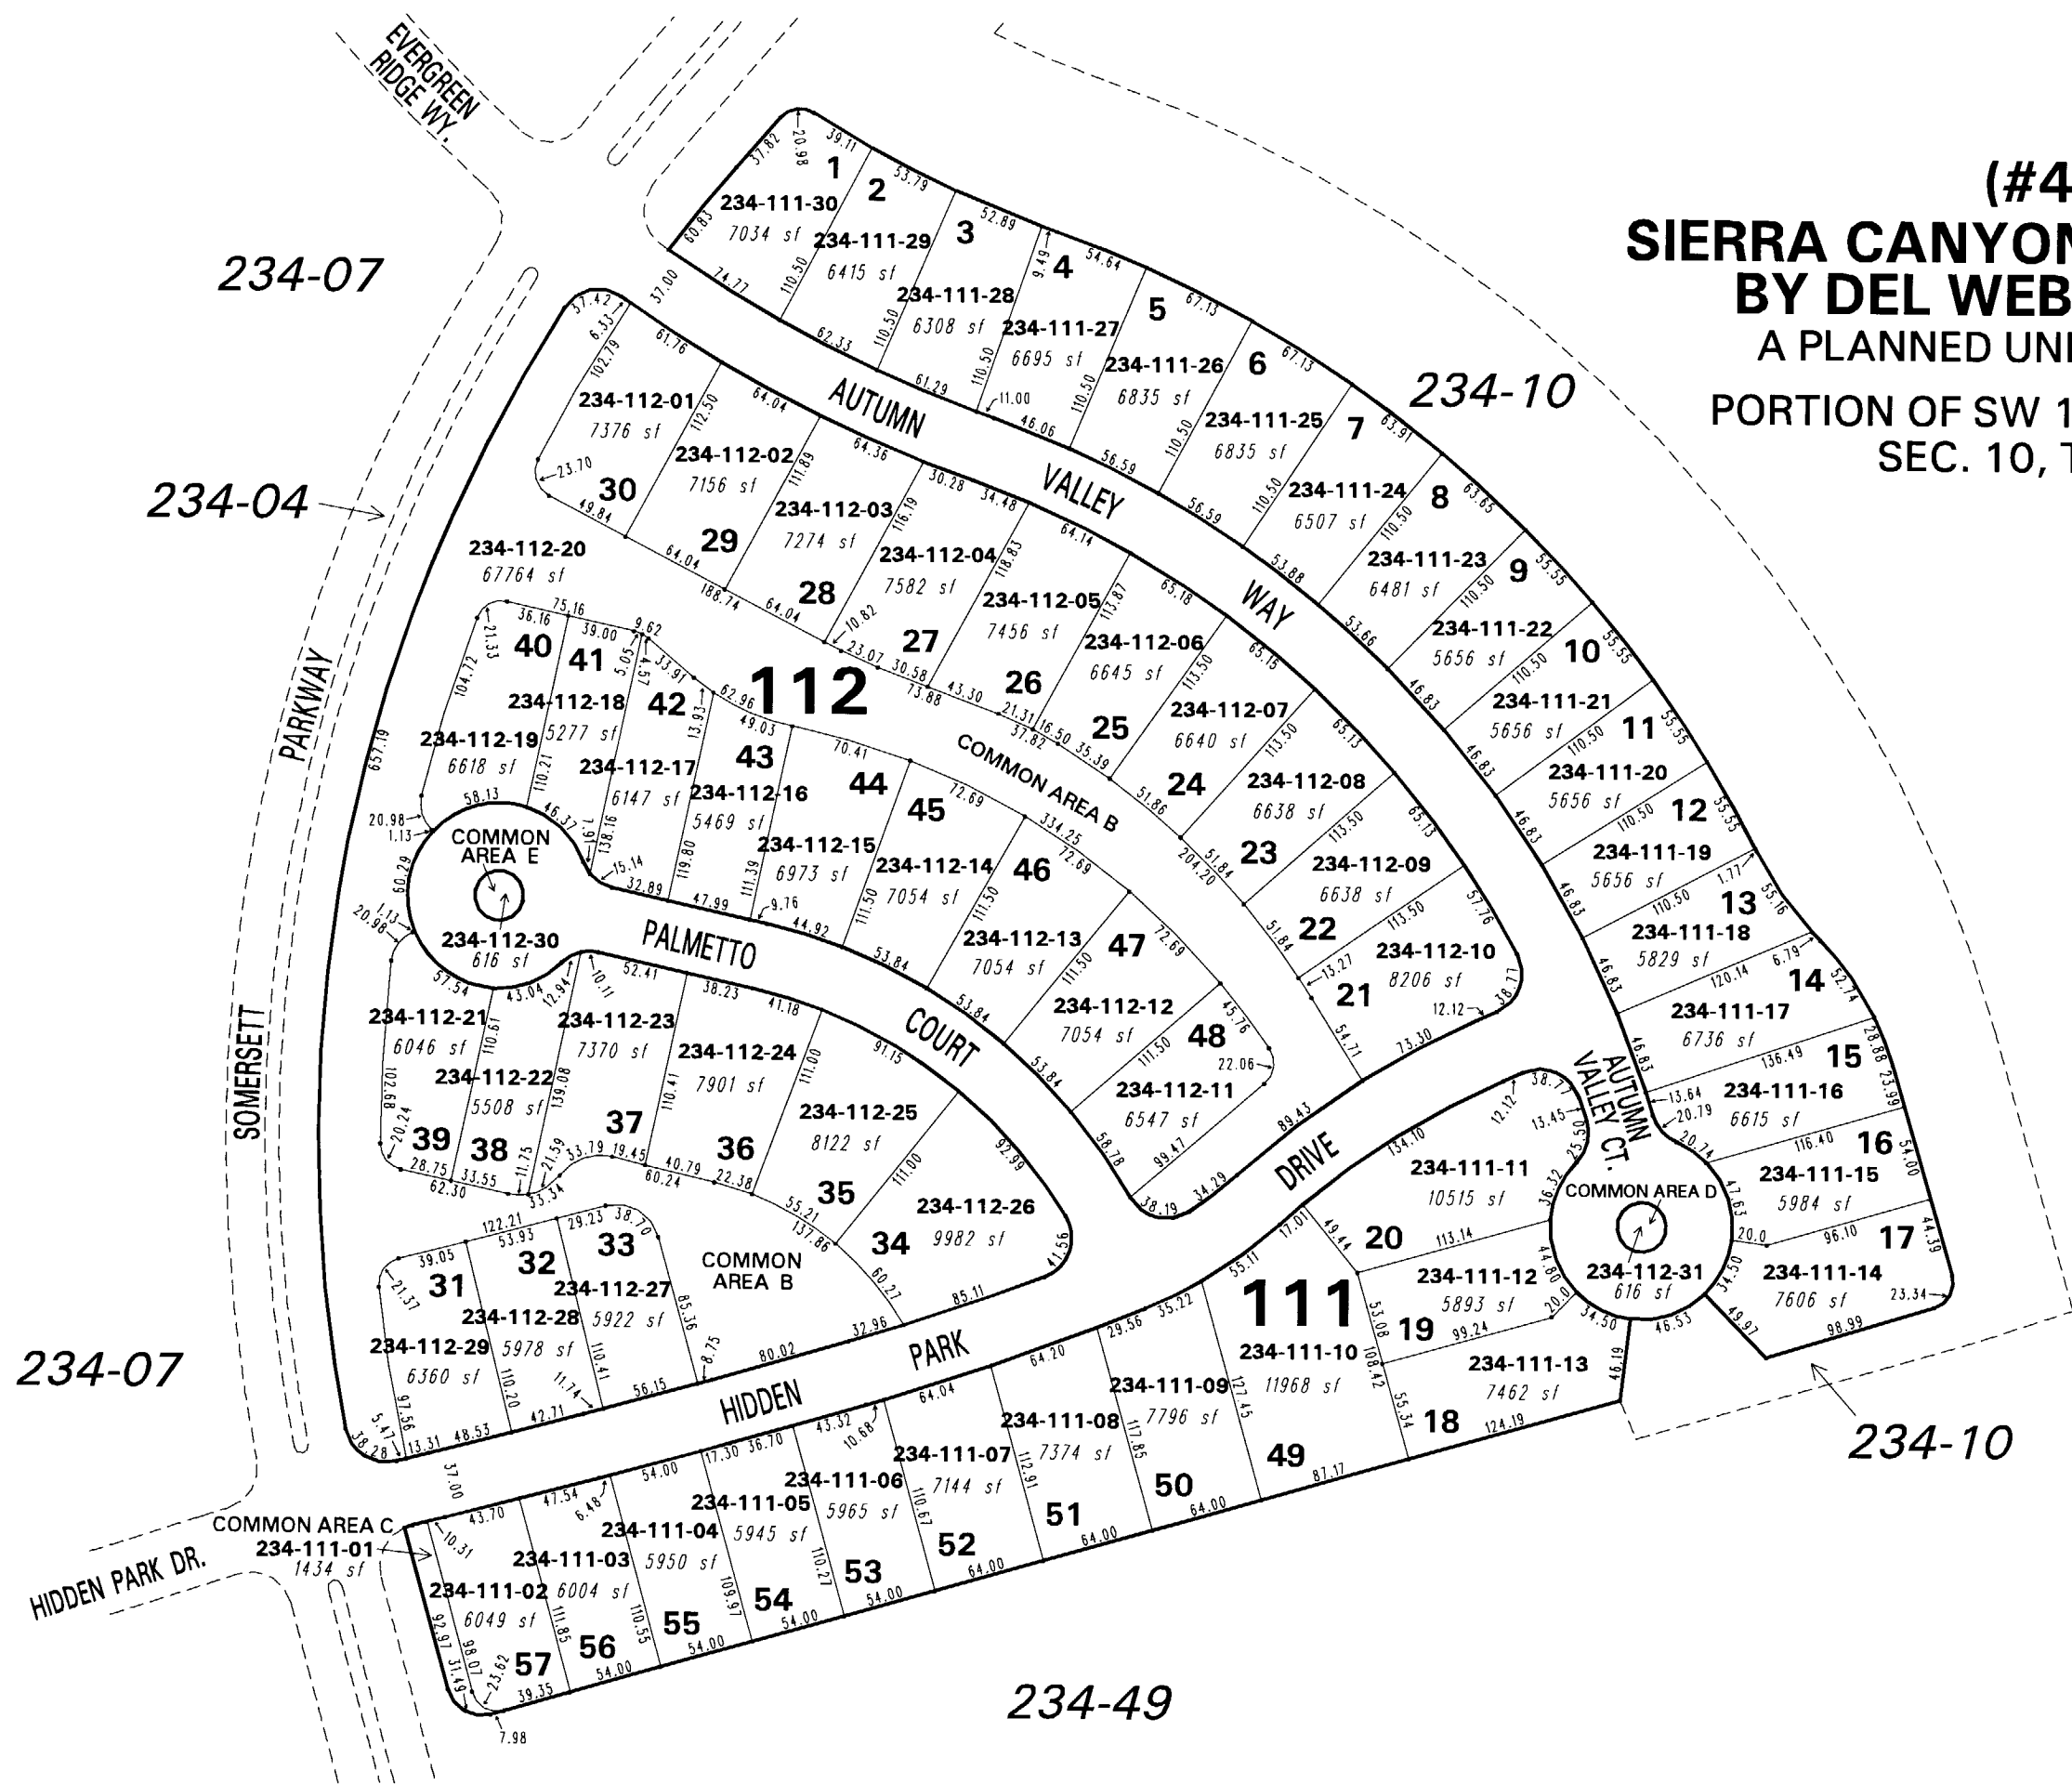

NOTE: This map is prepared for the use of the Washoe County Assessor for assessment and illustrative purposes only. It does not represent a survey of the premises. No liability is assumed as to the sufficiency or the accuracy of the data delineated hereon.

Office of Washoe County Assessor, Nevada - Joshua G. Wilson

This area previously shown on 234-02

NOTE: Areas of parcels which are less than 2 acres are shown in square feet.

Drawn by	KSB 03/27/04
Revised	KSB 2/03/06 KSB 2/27/07