
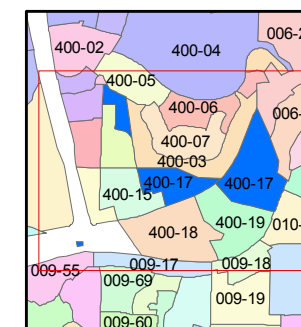


1 inch = 300 feet

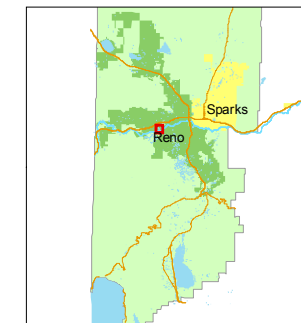

created by: DSR 3/17/2011


last updated: _____

area previously shown on map(s)

NOTE: This map was prepared for the use of the Washoe County Assessor for assessment and illustrative purposes only. It does not represent a survey of the premises. No liability is assumed as to the sufficiency or accuracy of the data delineated hereon.

PORTION OF NORTH 1/2 SECTION 16
T19N - R19E

ANNEX. T.M. 3375 & 3650
ORD. #4690 & #4969

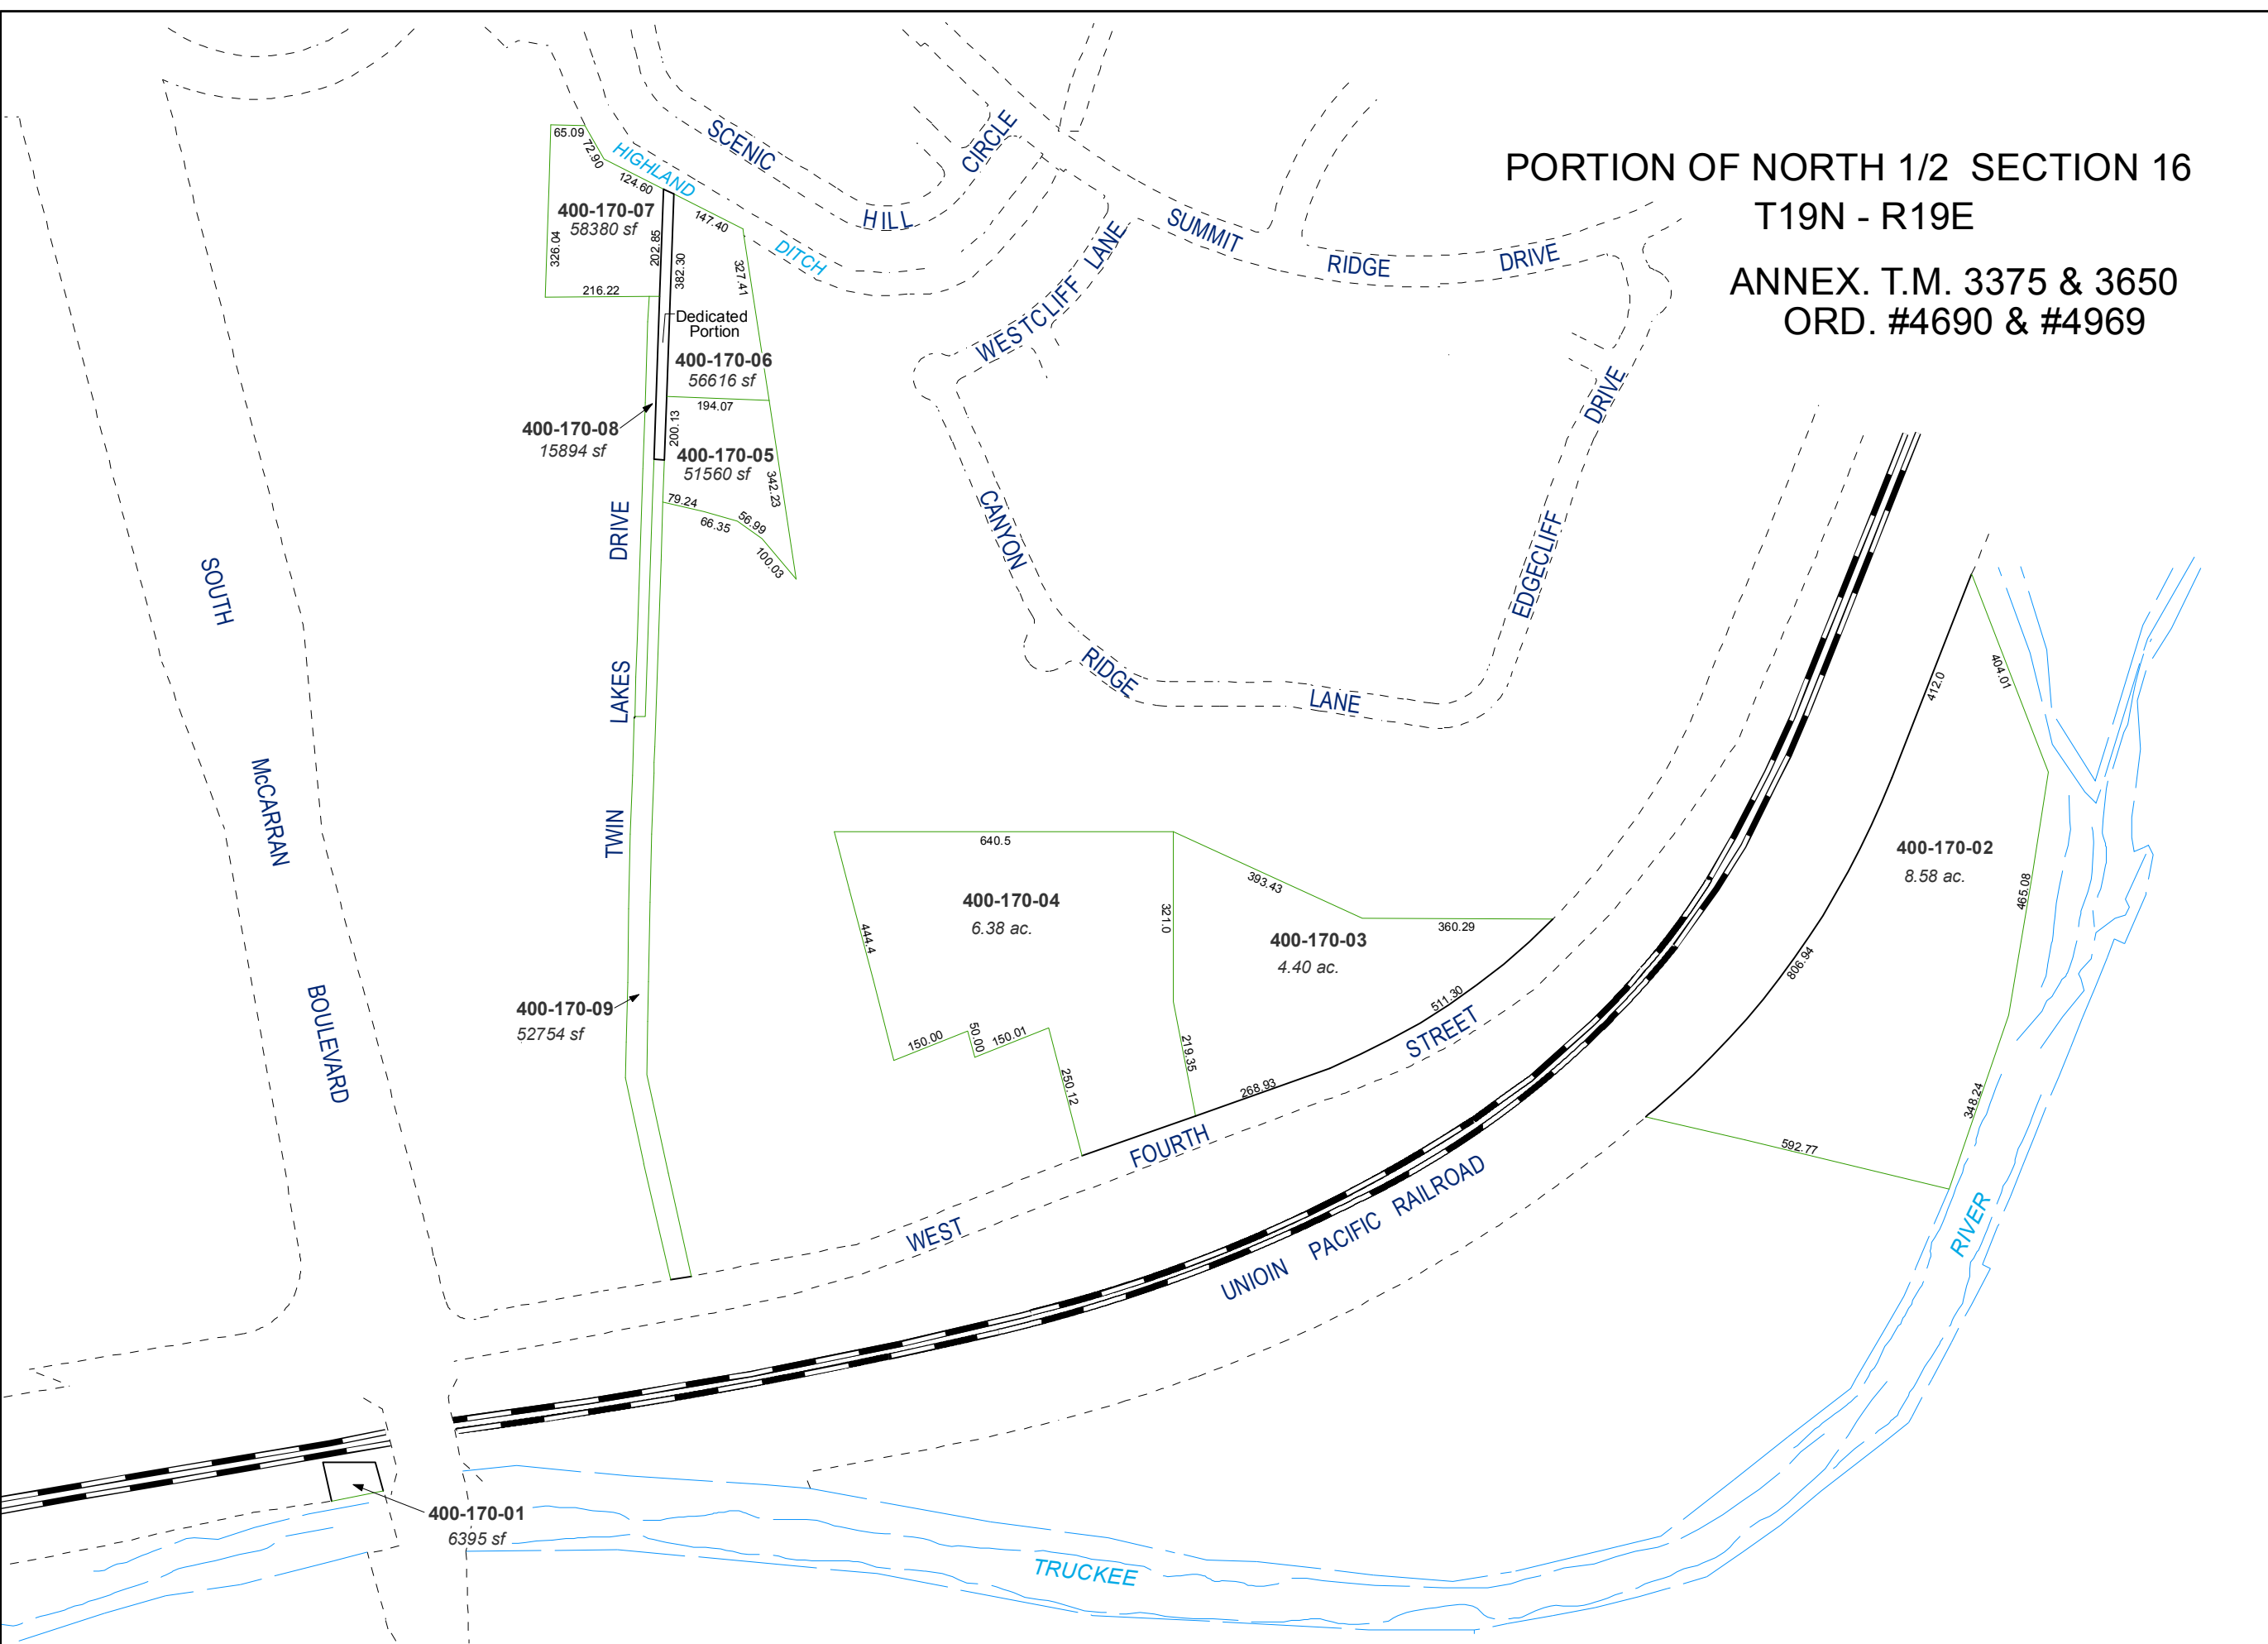

400-170-01
6395 sf

400-170-08
15894 sf

400-170-07
58380 sf

400-170-06
56616 sf

400-170-05
51560 sf

400-170-04
6.38 ac.

400-170-03
4.40 ac.

400-170-02
8.58 ac.

TRUCKEE

UNION PACIFIC RAILROAD

RIVER

WEST
FOURTH
STREET

WEST
CANYON
RIDGE
LANE

SUMMIT
RIDGE
DRIVE

WESTCLIFF
LANE

EDGECLIFF
DRIVE

HILL
CIRCLE

SCENIC
DITCH

TWIN
LAKES
DRIVE

DRIVE

BOULEVARD

MCCARRAN

SOUTH