
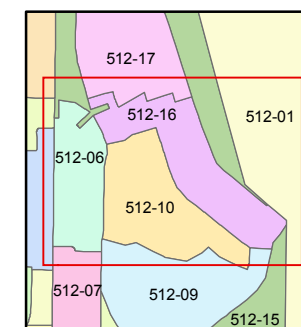


1 inch = 100 feet

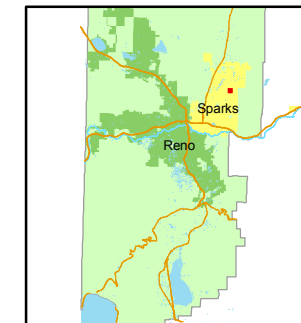

created by: KSB 10/21/10

last updated: _____


area previously shown on map(s)

512-05

NOTE: This map was prepared for the use of the Washoe County Assessor for assessment and illustrative purposes only. It does not represent a survey of the premises. No liability is assumed as to the sufficiency or accuracy of the data delineated hereon.

(#4770)
MIRAMONTE PHASE 3B
NEW URBAN DISTRICT

PORTION OF W 1/2 SECTION 24
T20N - R20E

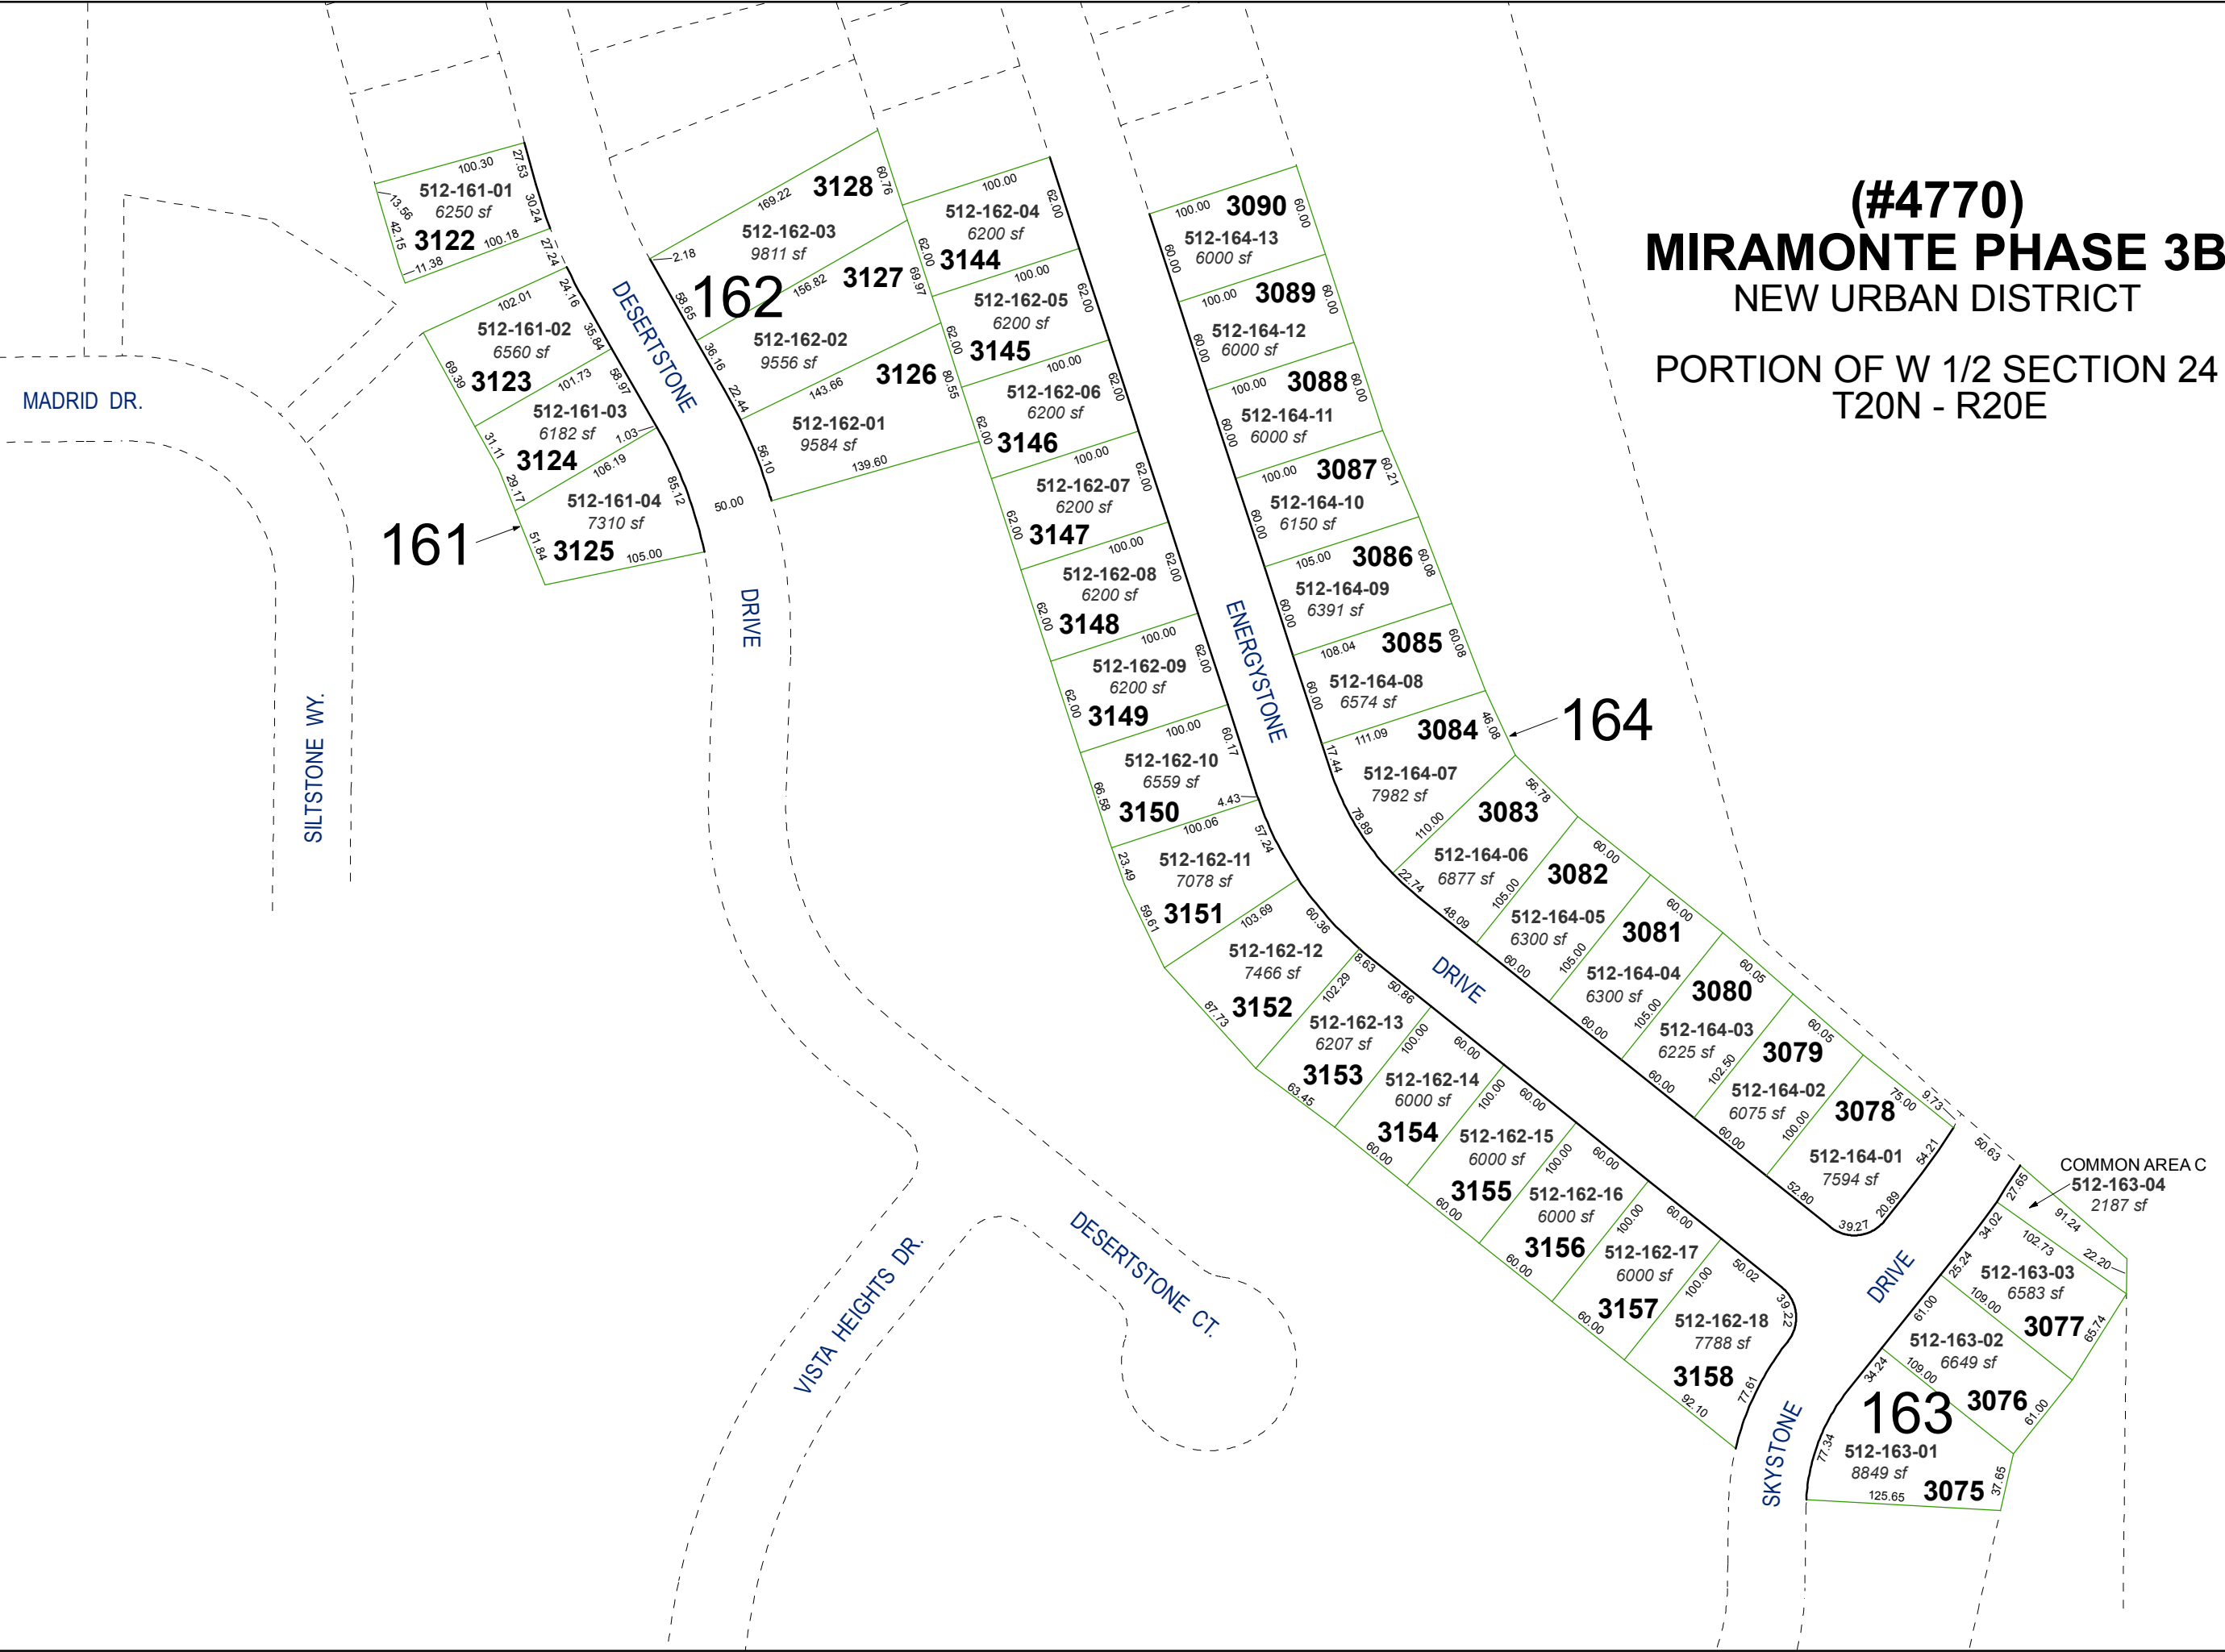

MADRID DR.

SILTSTONE WY.

DESERTSTONE DRIVE

VISTA HEIGHTS DR.

DESERTSTONE CT.

ENERGYSTONE DRIVE

SKYSTONE DRIVE

161

162

163

164

512-161-01
6250 sf

3122

512-161-02
6560 sf

3123

512-161-03
6182 sf

3124

512-161-04
7310 sf

3125

512-162-03
9811 sf

3128

512-162-02
9556 sf

3127

512-162-01
9584 sf

3126

512-162-04
6200 sf

3144

512-162-05
6200 sf

3145

512-162-06
6200 sf

3146

512-162-07
6200 sf

3147

512-162-08
6200 sf

3148

512-162-09
6200 sf

3149

512-162-10
6559 sf

3150

512-162-11
7078 sf

3151

512-162-12
7466 sf

3152

512-162-13
6207 sf

3153

512-162-14
6000 sf

3154

512-162-15
6000 sf

3155

512-162-16
6000 sf

3156

512-162-17
6000 sf

3157

512-162-18
7788 sf

3158

512-164-13
6000 sf

3090

512-164-12
6000 sf

3089

512-164-11
6000 sf

3088

512-164-10
6150 sf

3087

512-164-09
6391 sf

3086

512-164-08
6574 sf

3085

512-164-07
7982 sf

3084

512-164-06
6877 sf

3083

512-164-05
6300 sf

3082

512-164-04
6300 sf

3081

512-164-03
6225 sf

3080

512-164-02
6075 sf

3079

512-164-01
7594 sf

3078

512-163-03
6583 sf

3077

512-163-02
6649 sf

3076

512-163-01
8849 sf

3075

COMMON AREA C
512-163-04
2187 sf