

514-30


BOOK 512

(#3766)

DESERT HIGHLANDS UNIT 4A

A PLANNED DEVELOPMENT

PORTION OF SECTION 25, T20N - R20E

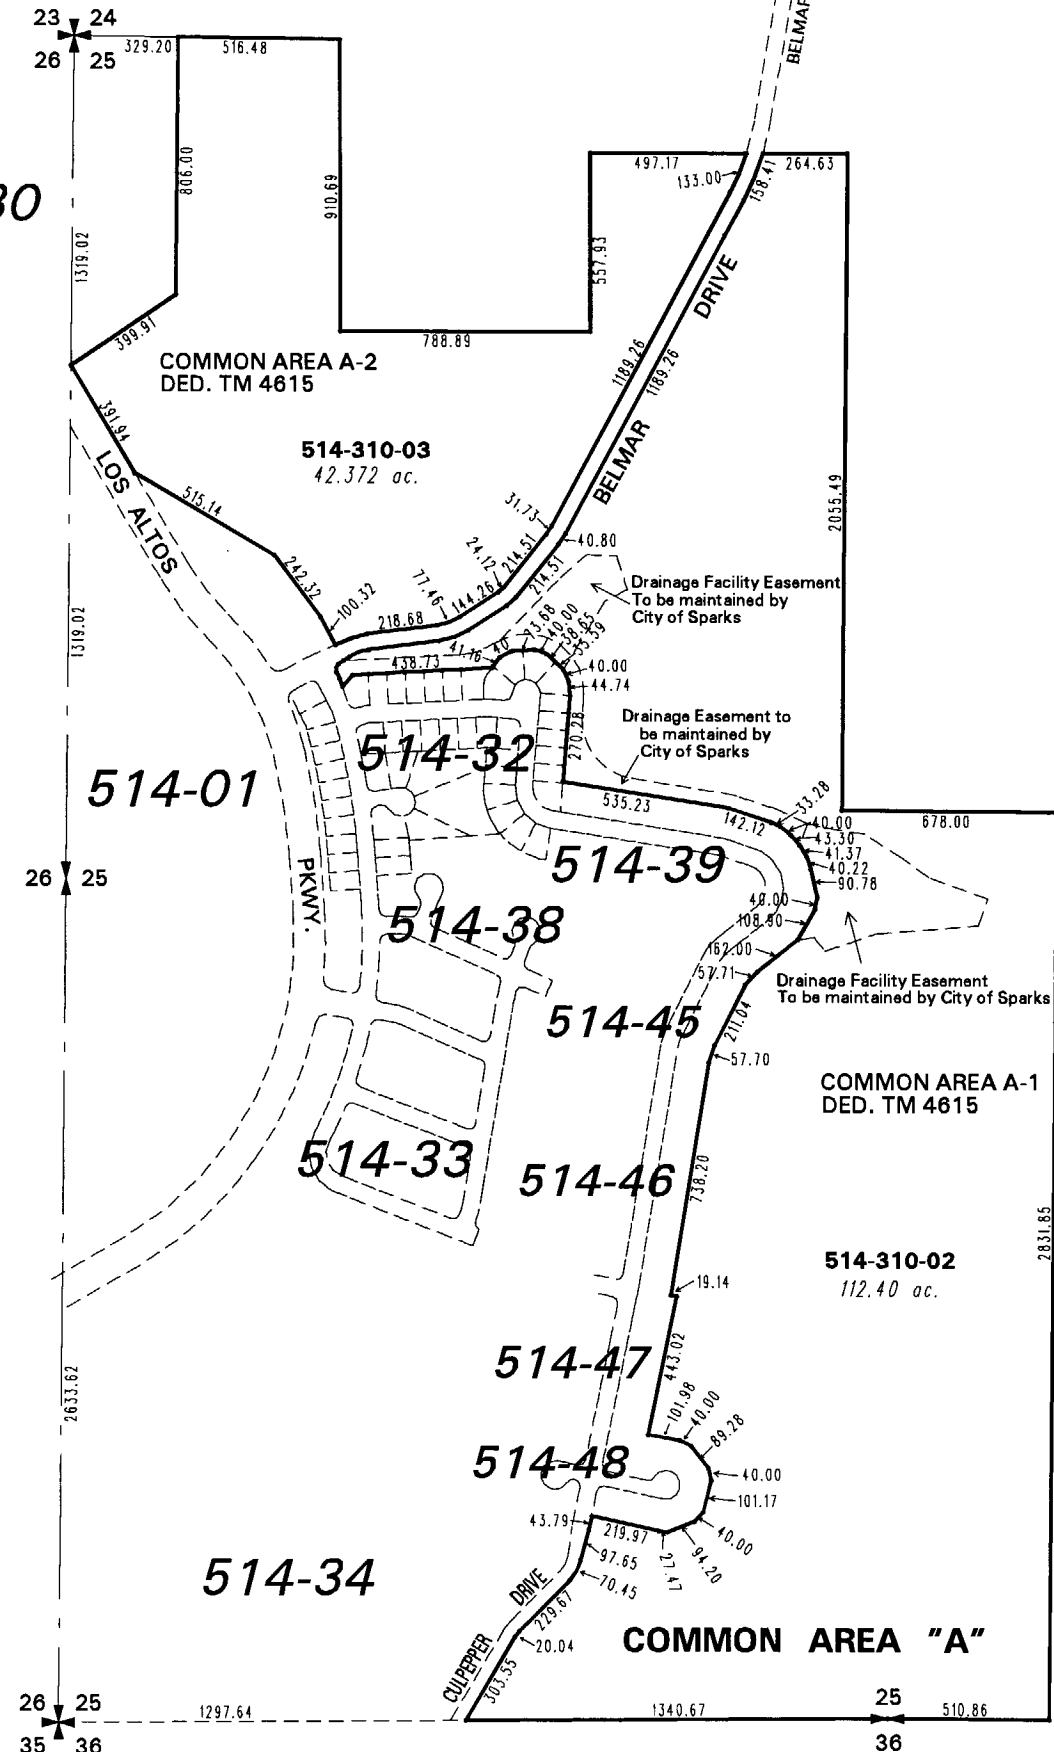

514-01


BOOK 402

NOTE: This map is prepared for the use of the Washoe County Assessor for assessment and illustrative purposes only. It does not represent a survey of the premises. No liability is assumed as to the sufficiency or the accuracy of the data delineated hereon.

Office of Washoe County Assessor, Nevada - Robert W. McGowan

This area previously shown on 514-01

NOTE: Areas of parcels which are less than 2 acres are shown in square feet.

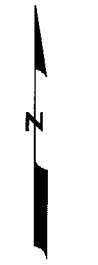

1" = 600'



Drawn by	CFB 10/29/99
Revised	CFB 12/22/99 KSB 3/21/01
	KSB 9/26/01 KSB 4/04/06 KSB 6/28/06