


**(#4193)  
DESERT HIGHLANDS UNIT 1  
PHASE 3  
A PLANNED DEVELOPMENT  
PORTION OF NE 1/4 OF SECTION 26  
T20N - R20E**

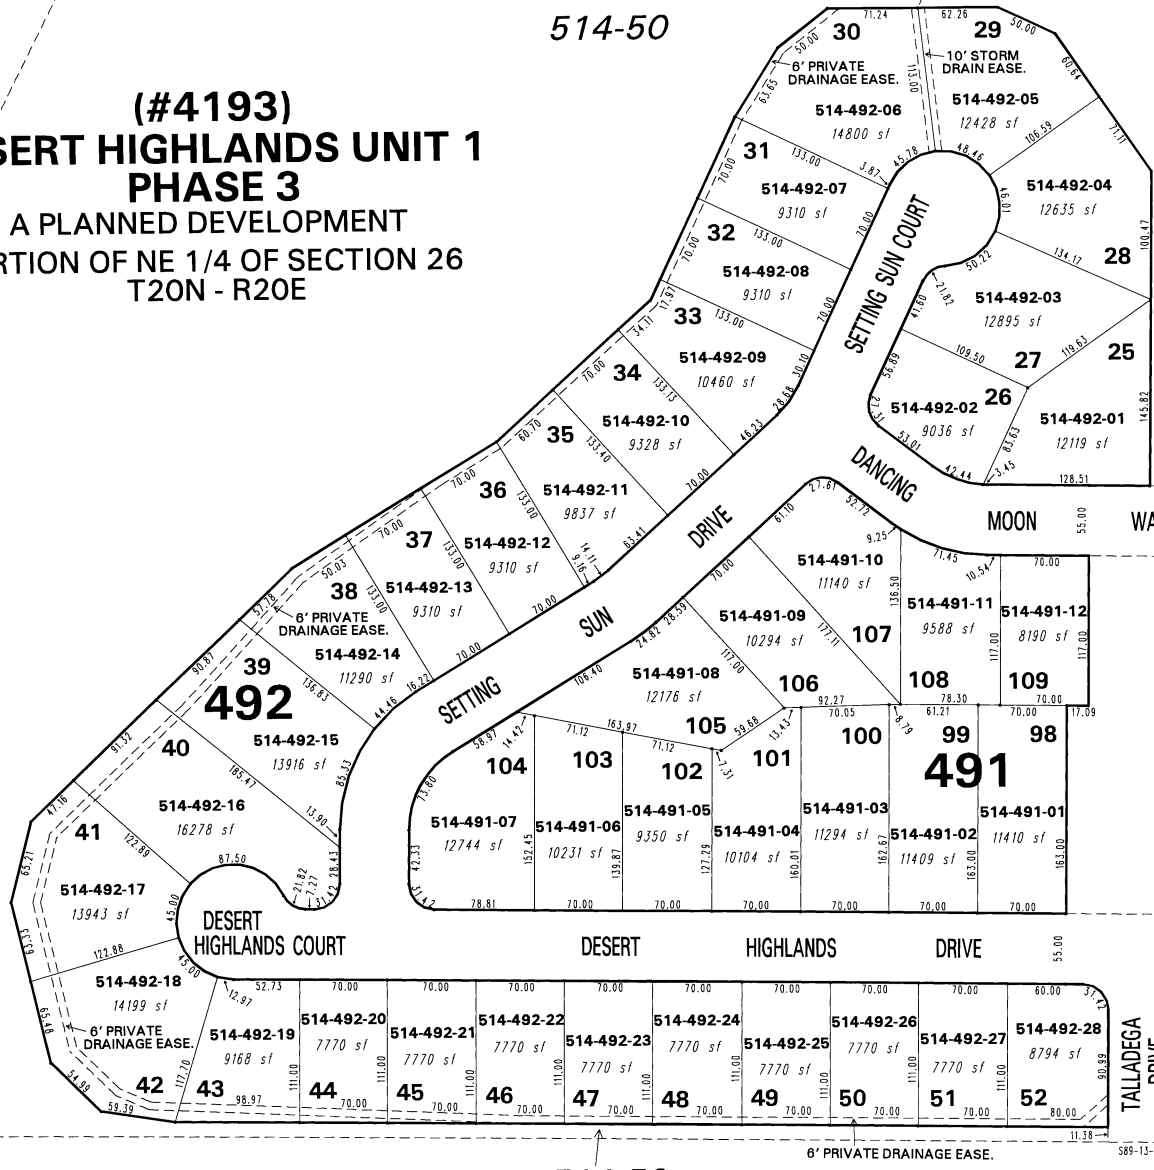

514-50

514-51

514-52



1" = 100'



CENTER SECTION 26

514-50

This area previously shown on 514-50

NOTE: This map is prepared for the use of the Washoe County Assessor for assessment and illustrative purposes only. It does not represent a survey of the premises. No liability is assumed as to the sufficiency or the accuracy of the data delineated hereon.

Office of Washoe County Assessor, Nevada - Robert W. McGowan

NOTE: Areas of parcels which are less than 2 acres are shown in square feet.

Drawn by KSB 04/24/03  
Revised KSB 1/02/04