


**(#4656)**  
**SKY RIDGE UNIT 2**  
 A PLANNED DEVELOPMENT  
 PORTION OF NW 1/4 SECTION 26  
 T20N - R20E

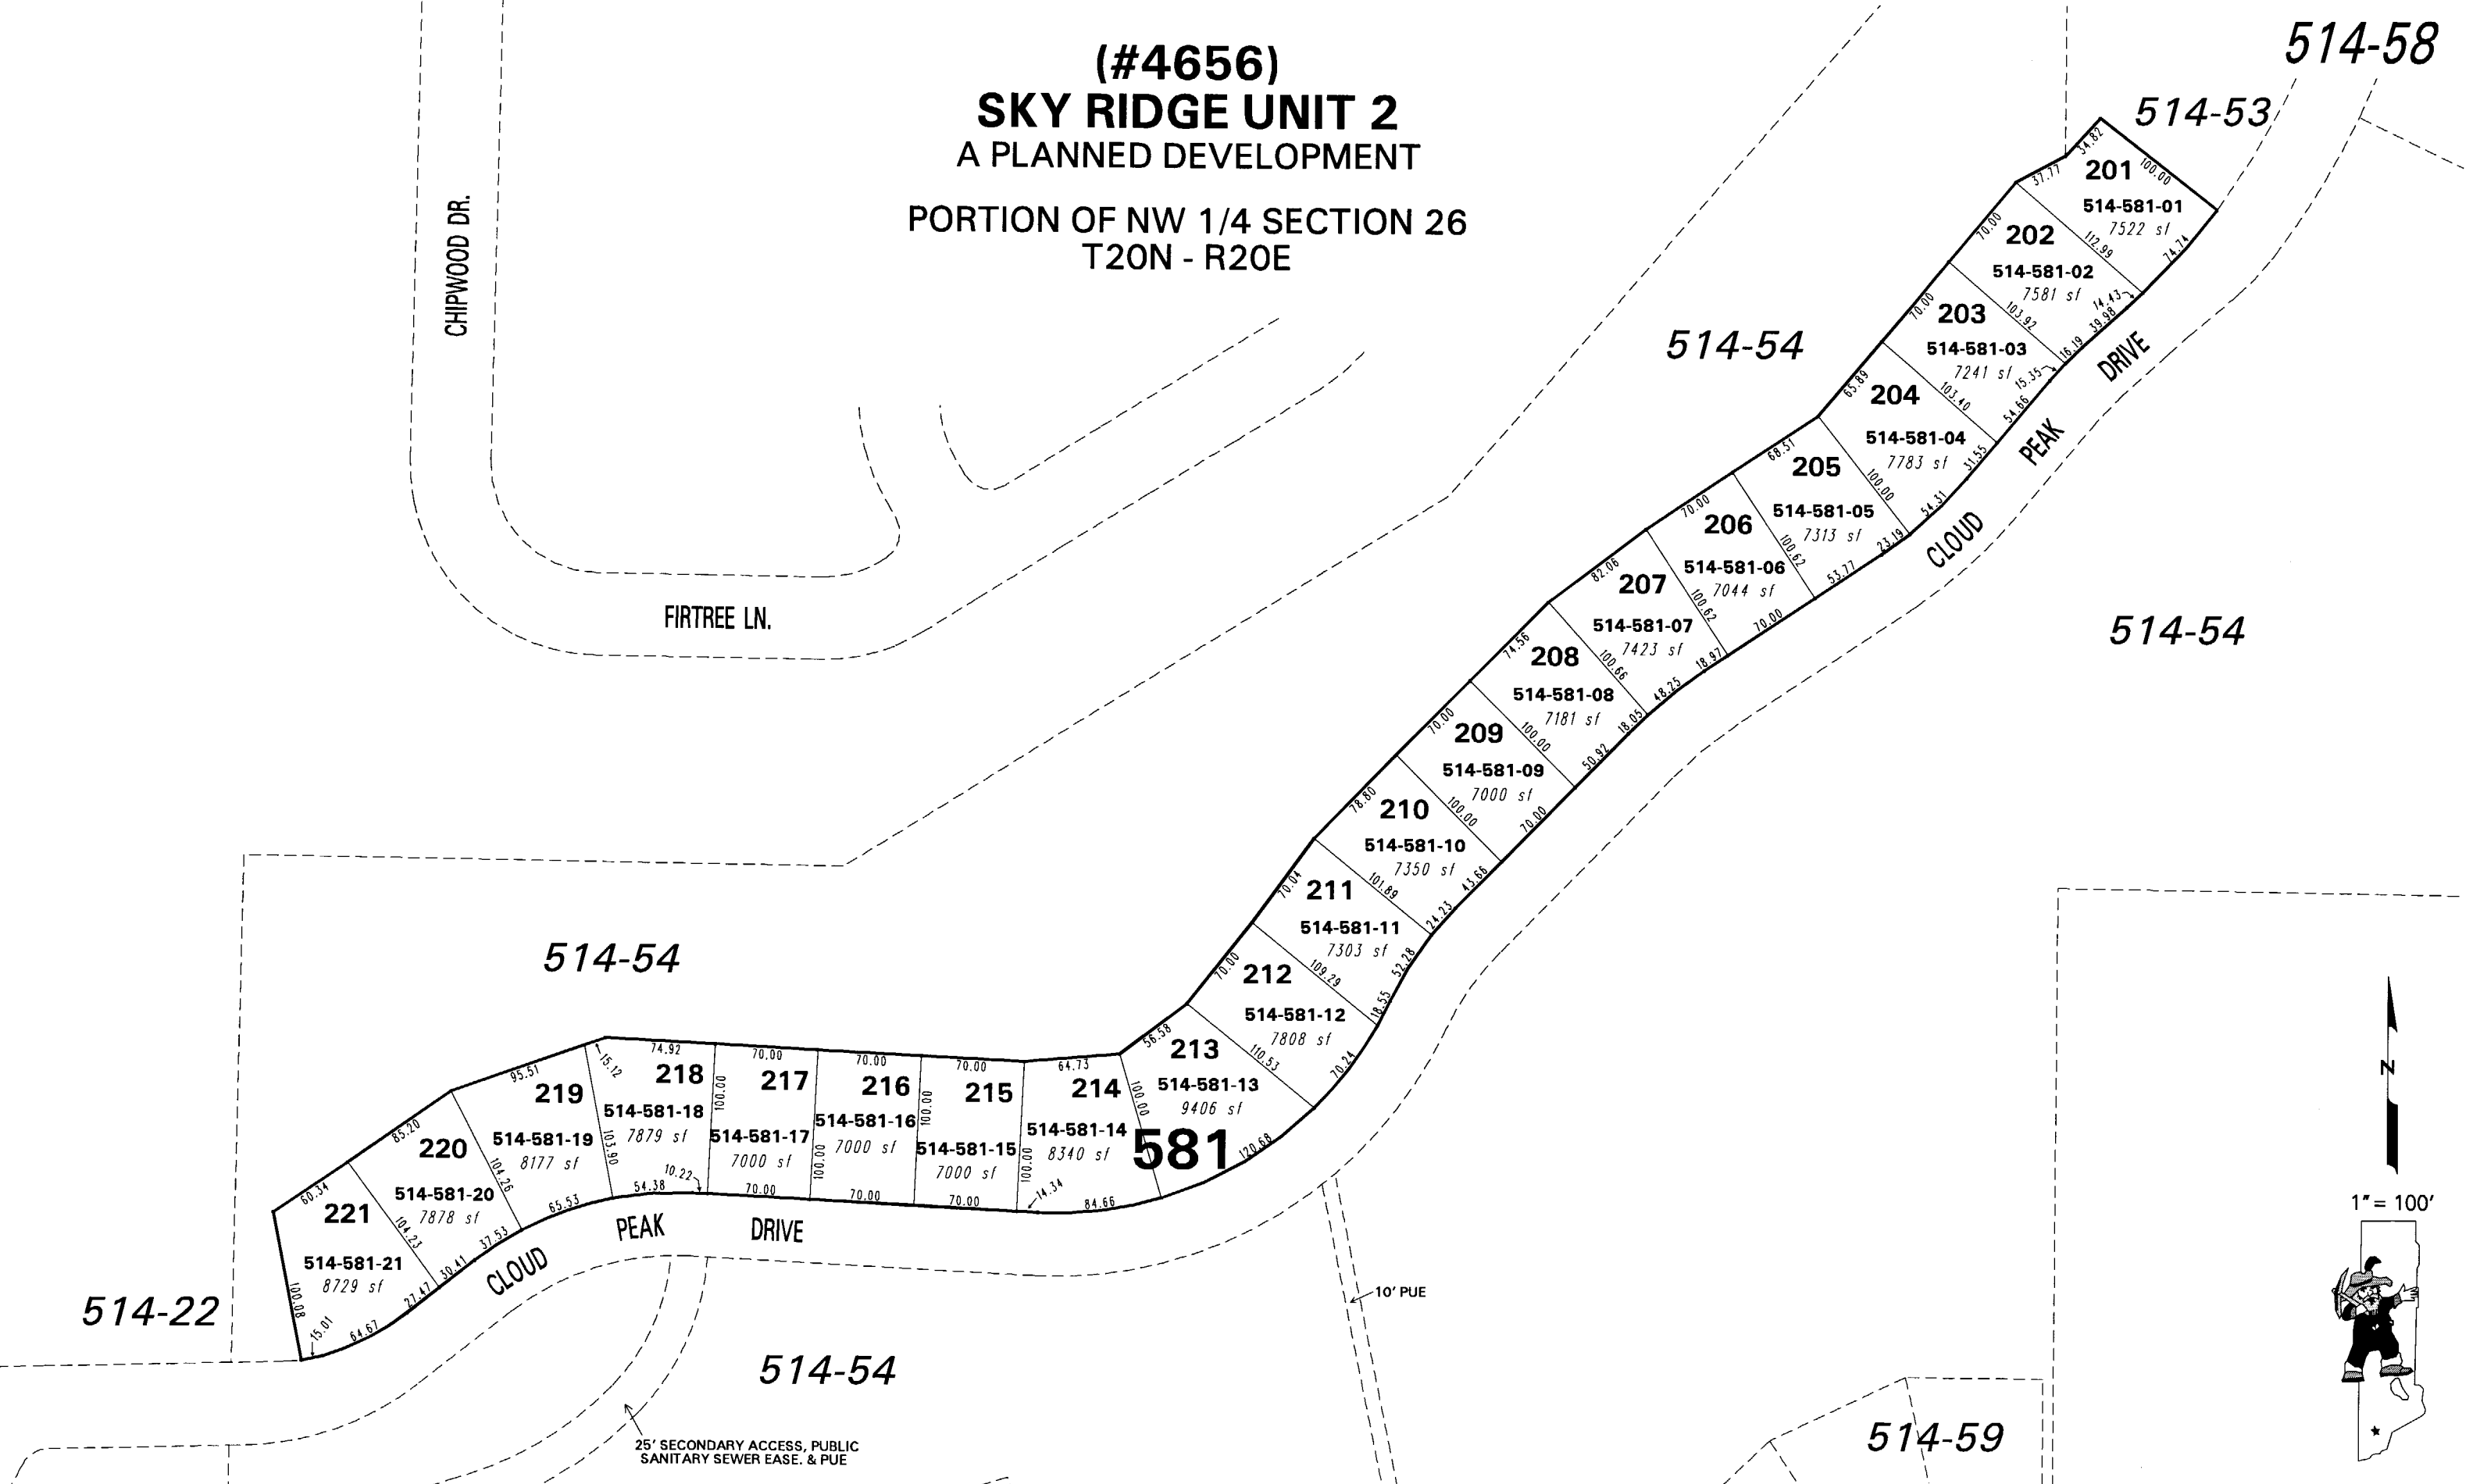

514-58

514-53

514-54

514-54

514-54

514-22

514-54

514-59


514-59

Office of Washoe County Assessor, Nevada - Robert W. McGowan

NOTE: This map is prepared for the use of the Washoe County Assessor for assessment and illustrative purposes only. It does not represent a survey of the premises. No liability is assumed as to the sufficiency or the accuracy of the data delineated hereon.

This area previously shown on 514-01, 06 & 54

NOTE: Areas of parcels which are less than 2 acres are shown in square feet.

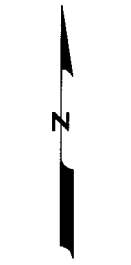

1" = 100'



Drawn by	KSB 07/11/06
Revised	