


(#3880)

WINGFIELD SPRINGS UNIT TWENTY-FOUR-C

A CONDOMINIUM SUBDIVISION - PLANNED DEVELOPMENT

PORTION NW 1/4 SECTION 13, T20N - R20E

UNITS SHOWN ON PAGES 520-20 AND 21

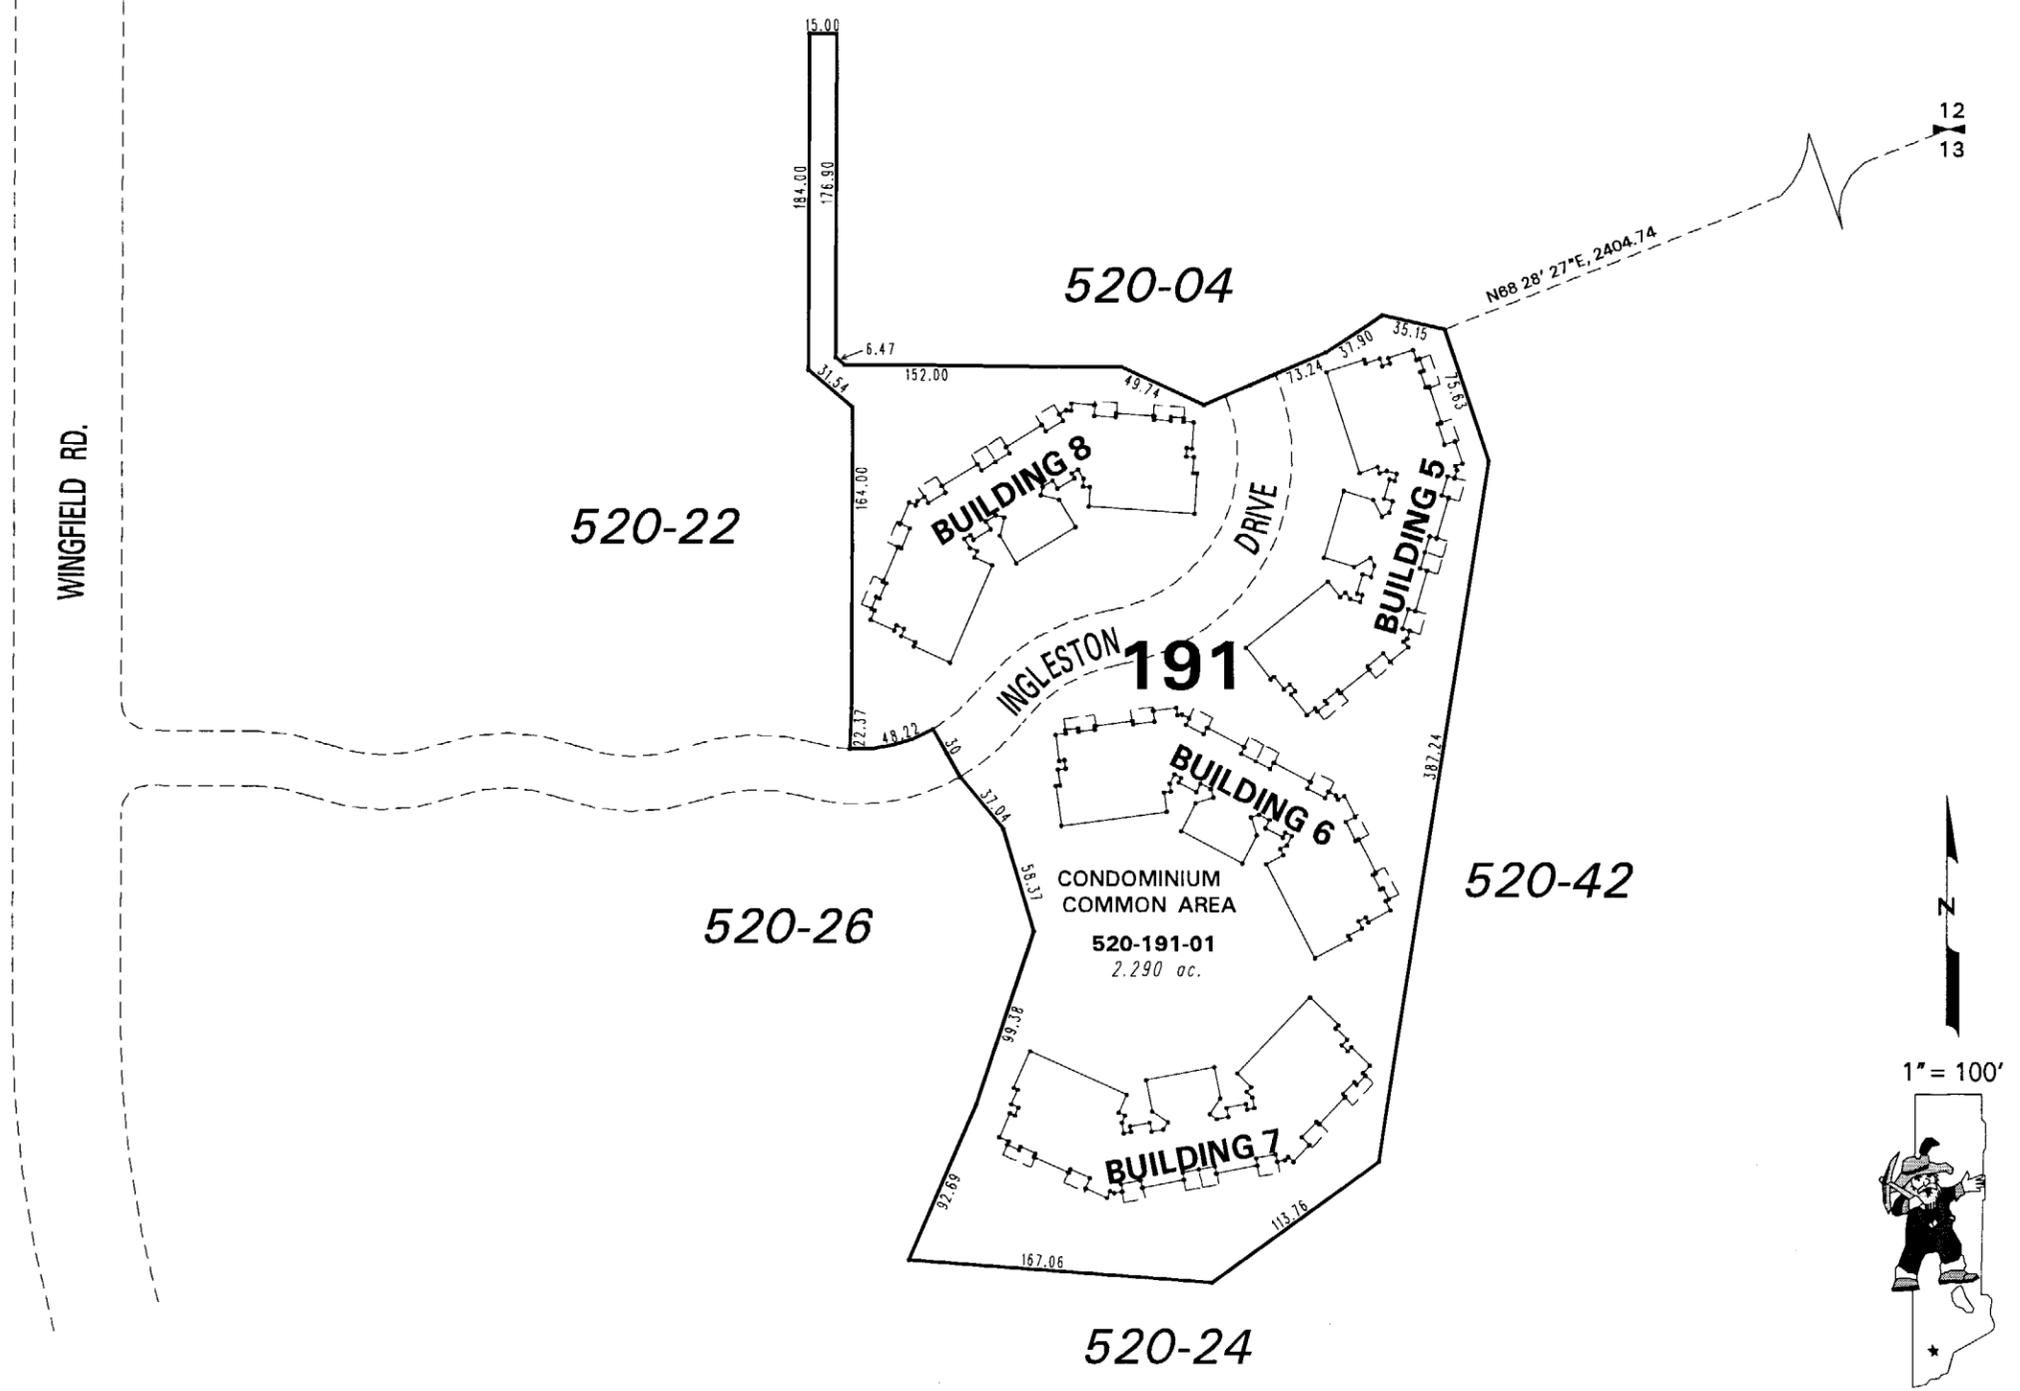

NOTE: This map is prepared for the use of the Washoe County Assessor for assessment and illustrative purposes only. It does not represent a survey of the premises. No liability is assumed as to the sufficiency or the accuracy of the data delineated hereon.

Office of Washoe County Assessor, Nevada - Robert W. McGowan

This area previously shown on 520-02

NOTE: Areas of parcels which are less than 2 acres are shown in square feet.

Drawn by	CFB 12/5/00
Revised	HCS 9/24/01 HCS 8/1/02
	HCS 8/27/02 PK 7/15/05 PK 11/21/05