

(#3880)

WINGFIELD SPRINGS UNIT TWENTY-FOUR-C A CONDOMINIUM - PLANNED DEVELOPMENT PORTION NW 1/4 SECTION 13, T20N - R20E


INGLESTON DRIVE

BUILDING 6

BUILDING 7

211

FIRST FLOOR UNITS

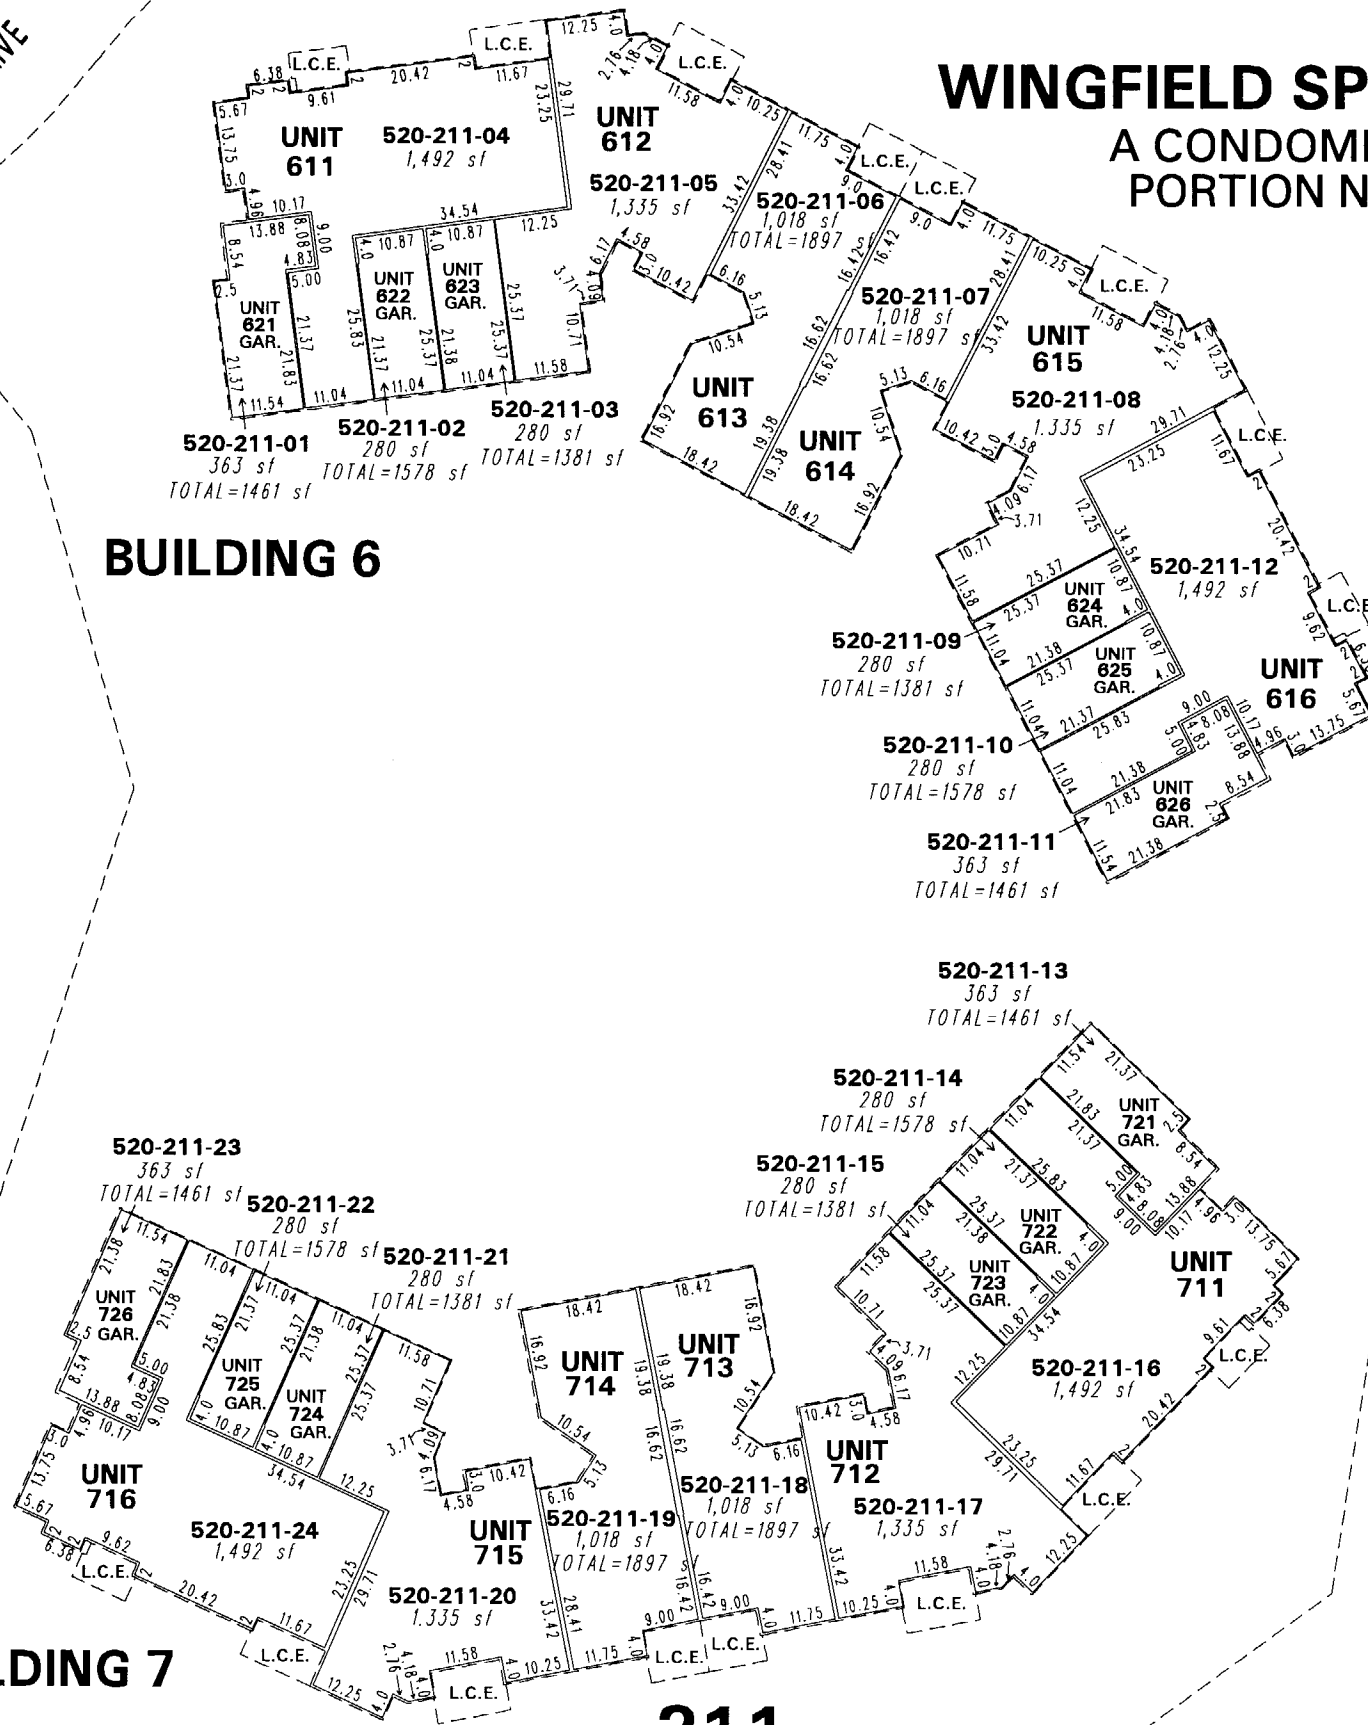

520-26

520-42

NOTES:

DIMENSIONS AND UNIT AREAS GIVEN ARE TO INSIDE WALLS

TOTAL UNIT AREA INCLUDES AREA FOR GARAGE

SEE 520-21-S1 FOR SECOND FLOOR DIMENSIONS AND AREAS

L.C.E. = LIMITED COMMON ELEMENT



1" = 30'



NOTE: This map is prepared for the use of the Washoe County Assessor for assessment and illustrative purposes only. It does not represent a survey of the premises. No liability is assumed as to the sufficiency or the accuracy of the data delineated hereon.

Office of Washoe County Assessor, Nevada - Joshua G. Wilson

This area previously shown on 520-02

NOTE: Areas of parcels which are less than 2 acres are shown in square feet.

Drawn by CFB 12/12/00
 Revised HCS 8/1/02 PK 11/21/05
 NLH 01/31/07 CFB 11/20/2007