

(#4194)
**WINGFIELD SPRINGS
UNIT NINETEEN-B
PHASE TWO**

POR. N 1/2 SECTION 13
T20N - R20E


SLOPE, ACCESS, AND
MAINT. EASEMENT

520-02

BOOK 84



1" = 100'

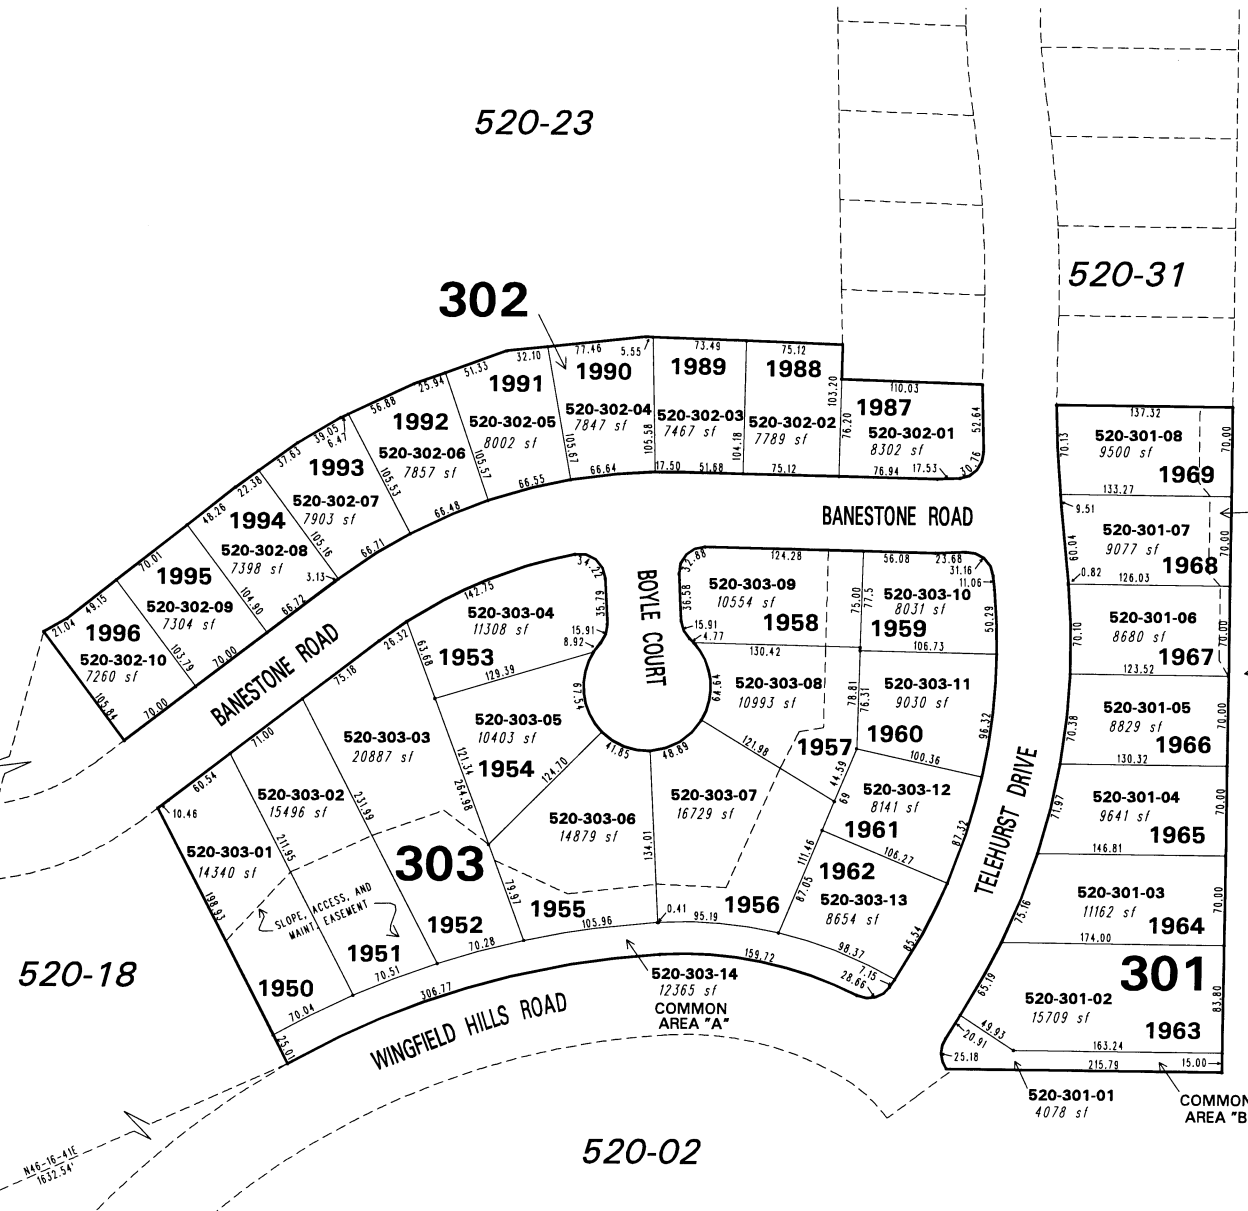

SPARKS GPS-3
N 14,892,533.660
E 2,307,635.722

NOTE: This map is prepared for the use of the Washoe County Assessor for assessment and illustrative purposes only. It does not represent a survey of the premises. No liability is assumed as to the sufficiency or the accuracy of the data delineated hereon.

Office of Washoe County Assessor, Nevada - Robert W. McGowan

This area previously shown on 520-16

NOTE: Areas of parcels which are less than 2 acres are shown in square feet.

Drawn by HCS 04/22/03
Revised _____