

**(#4237)
WINGFIELD SPRINGS
UNIT TWENTY
PHASE 2**

POR. W 1/2 SECTION 13
T20N - R20E

520-34

520-28

520-28


GPS S2072
N 14,891,331.290
E 2,306,410.400

GPS S1010
N 14,894,190.140
E 2,314,865.450

520-42

520-27

520-13

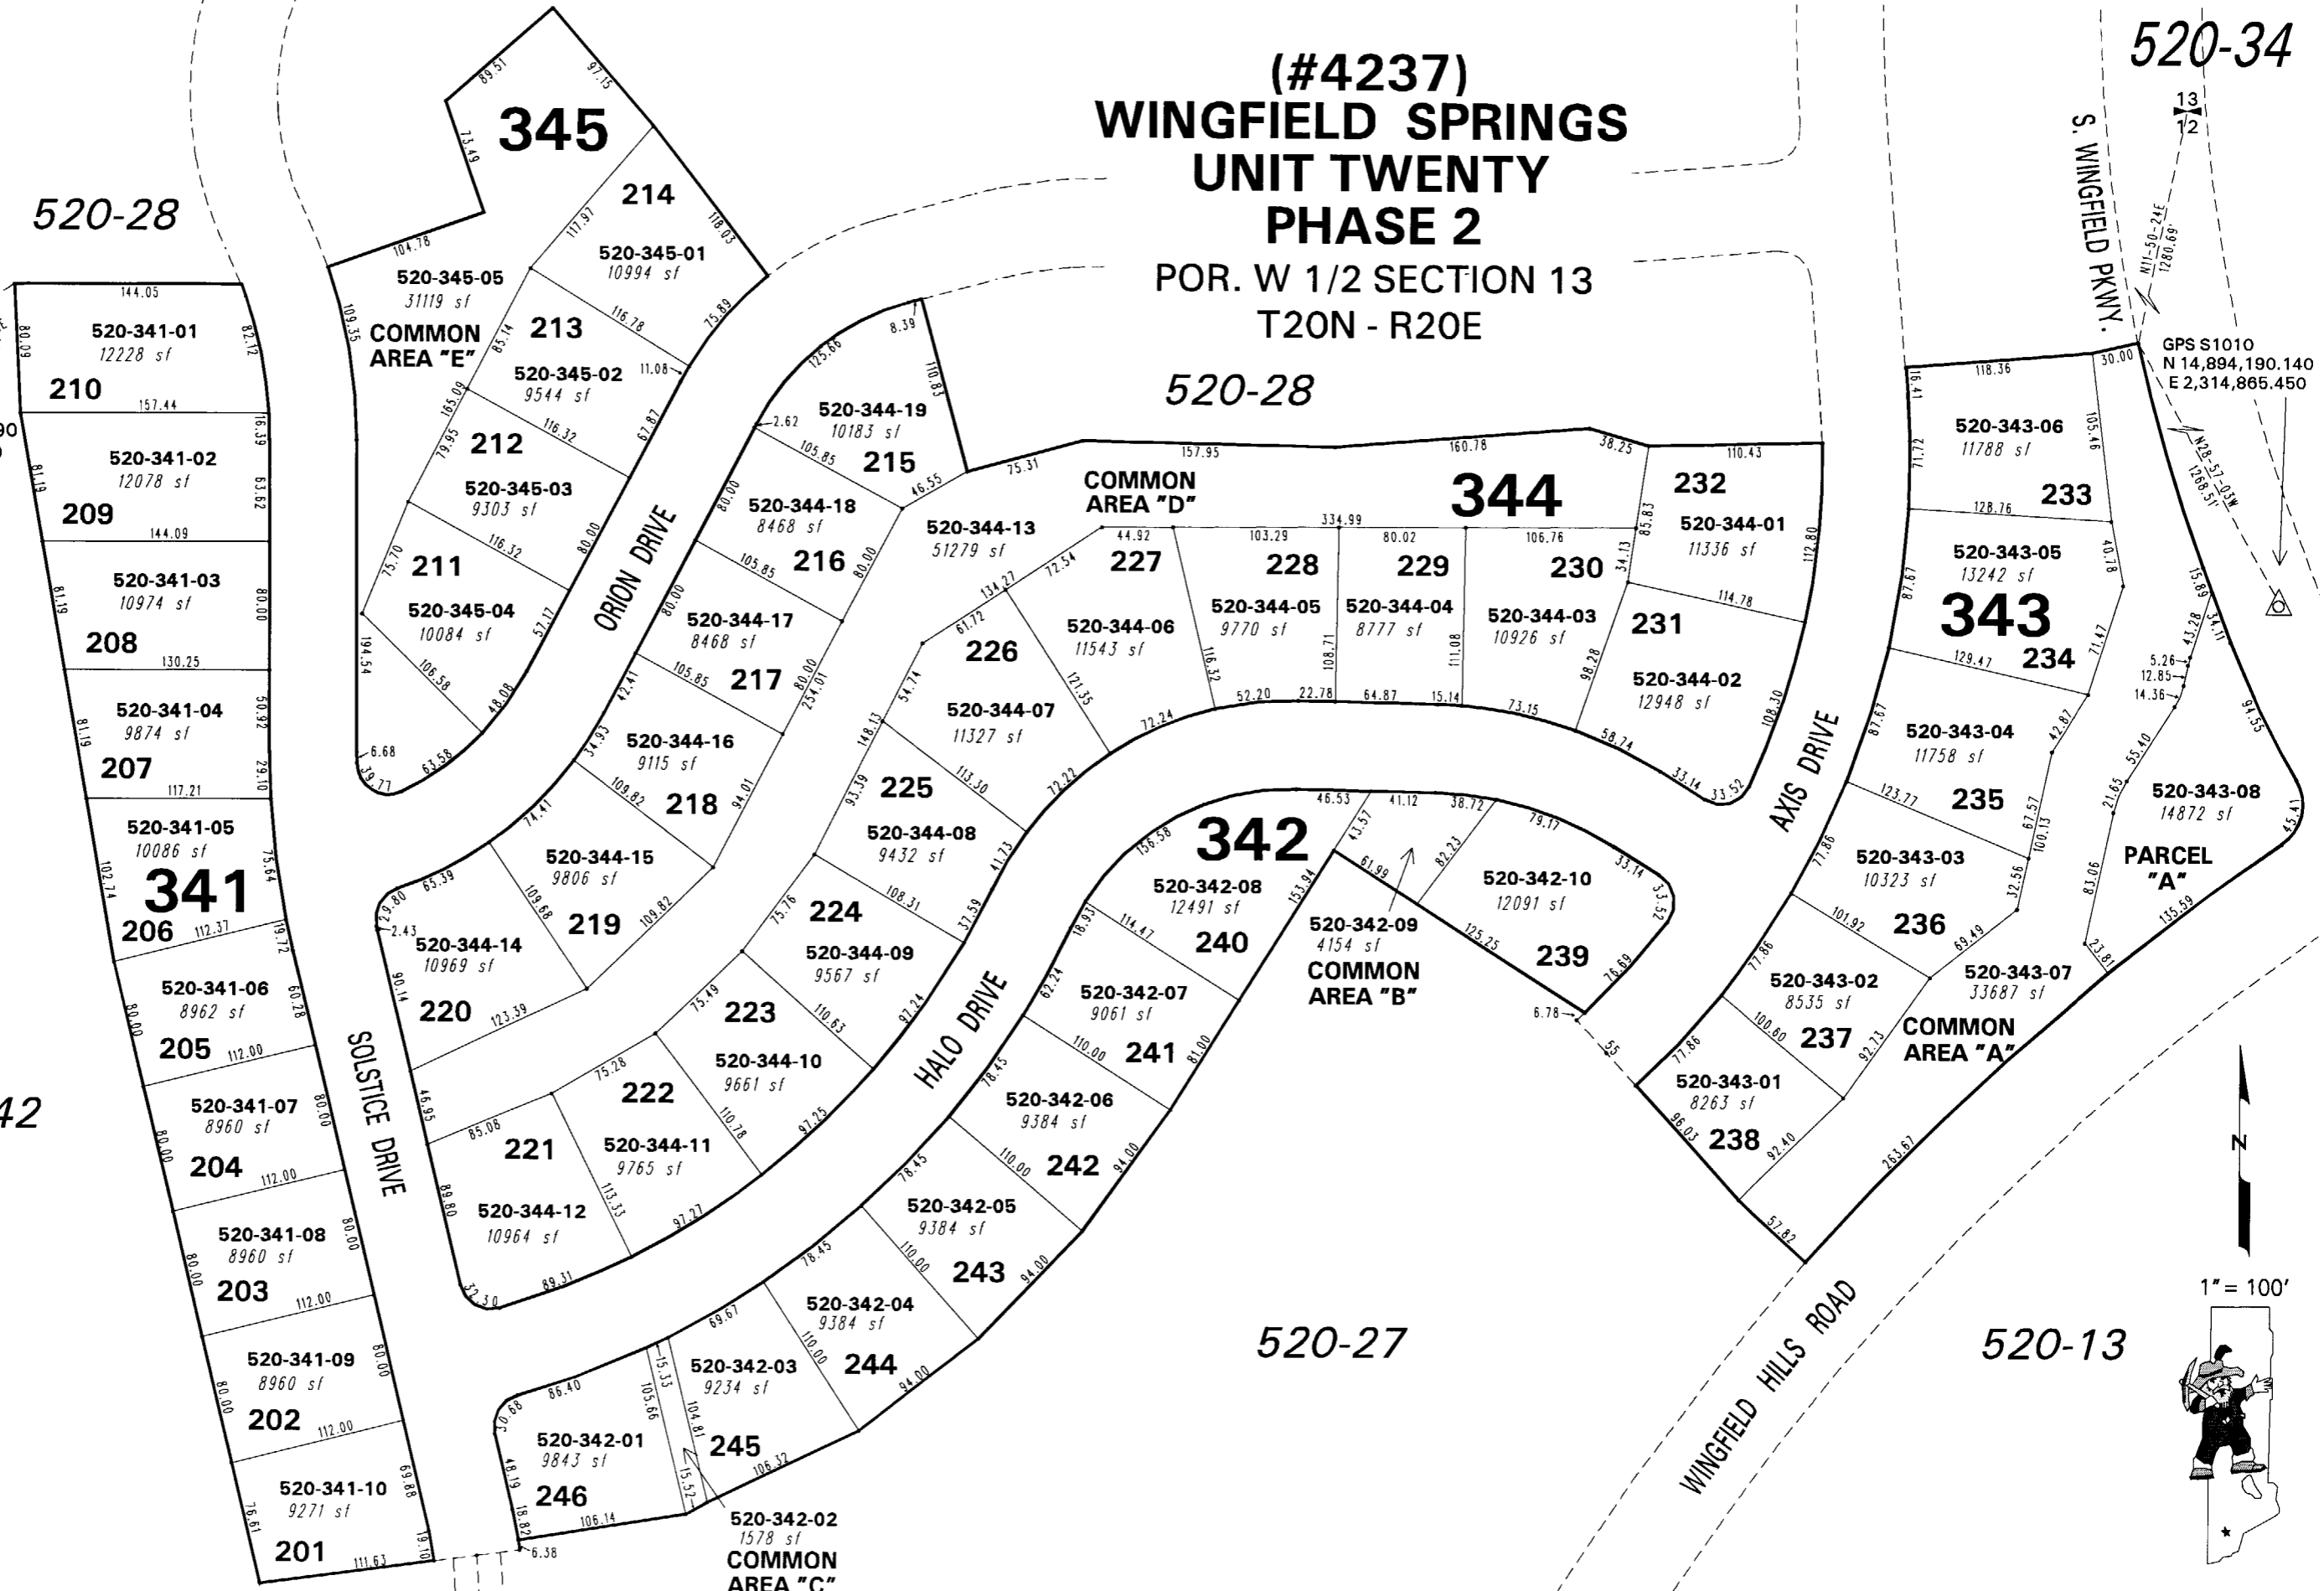

NOTE: This map is prepared for the use of the Washoe County Assessor for assessment and illustrative purposes only. It does not represent a survey of the premises. No liability is assumed as to the sufficiency or the accuracy of the data delineated hereon.

Office of Washoe County Assessor, Nevada - Robert W. McGowan

This area previously shown on 520-27

NOTE: Areas of parcels which are less than 2 acres are shown in square feet.

Drawn by HCS 07/28/03*
Revised/PK 11/21/05