



BK 534

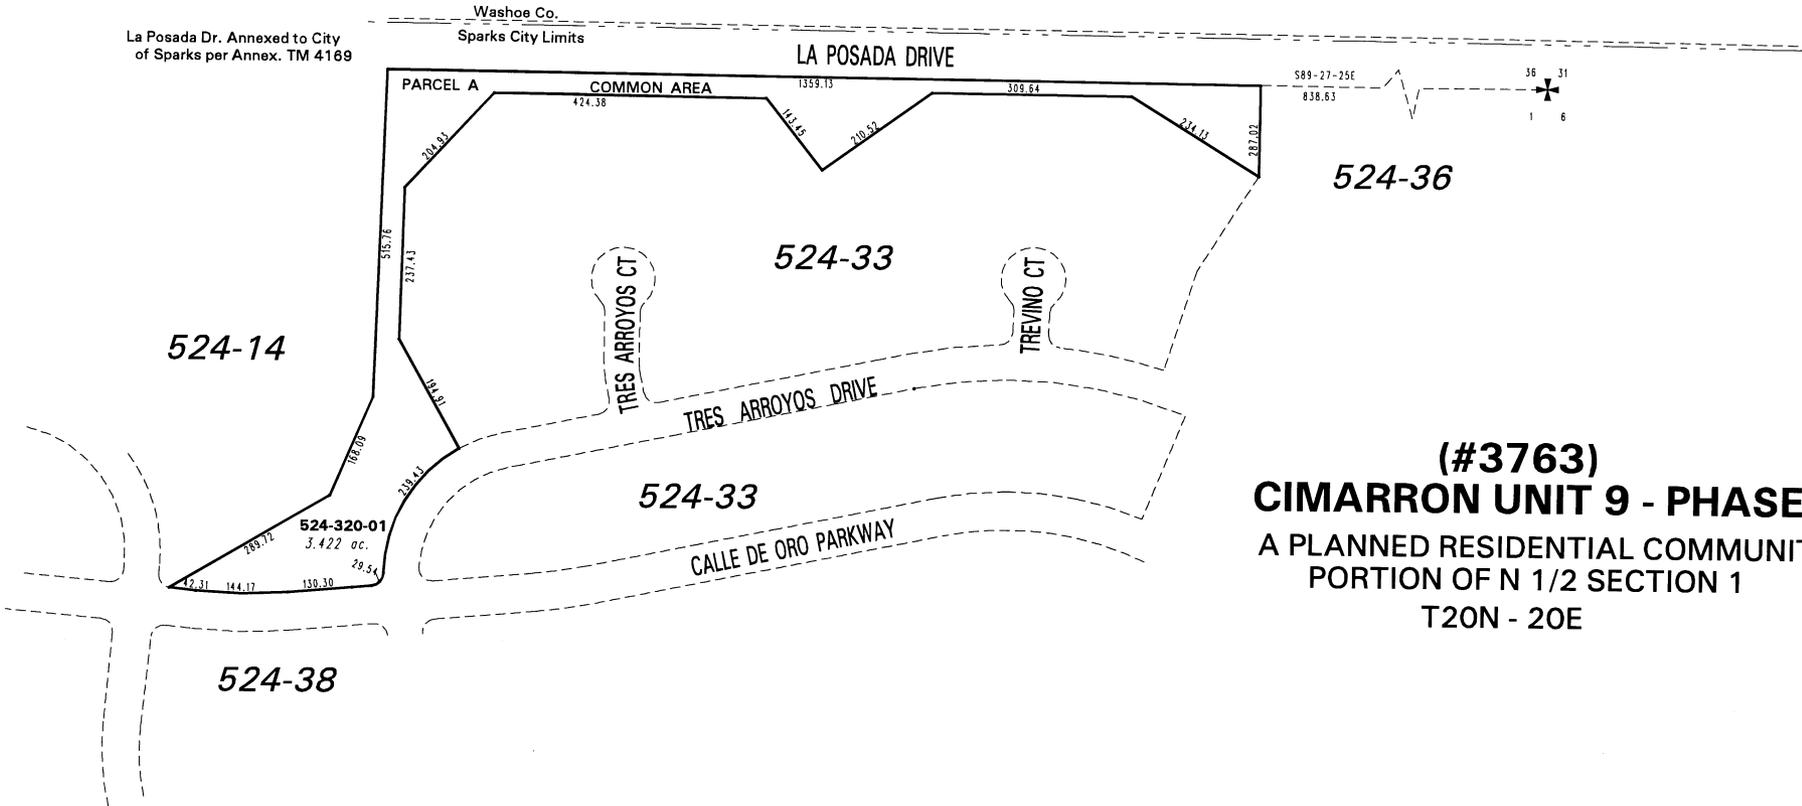

**(#3763)**  
**CIMARRON UNIT 9 - PHASE 1**  
 A PLANNED RESIDENTIAL COMMUNITY  
 PORTION OF N 1/2 SECTION 1  
 T20N - 20E

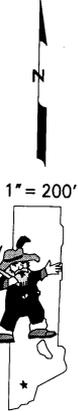

NOTE: This map is prepared for the use of the Washoe County Assessor for assessment and illustrative purposes only. It does not represent a survey of the premises. No liability is assumed as to the sufficiency or the accuracy of the data delineated hereon.

Office of Washoe County Assessor, Nevada - Robert W. McGowan

This area previously shown on \_\_\_\_\_ 524-01 \_\_\_\_\_

NOTE: Areas of parcels which are less than 2 acres are shown in square feet.

Drawn by	DSR	11/04/99
Revised	KS 9/29/00	KSB 5/01/03