


MAP OF DIVISION INTO LARGE PARCELS #143

528-01

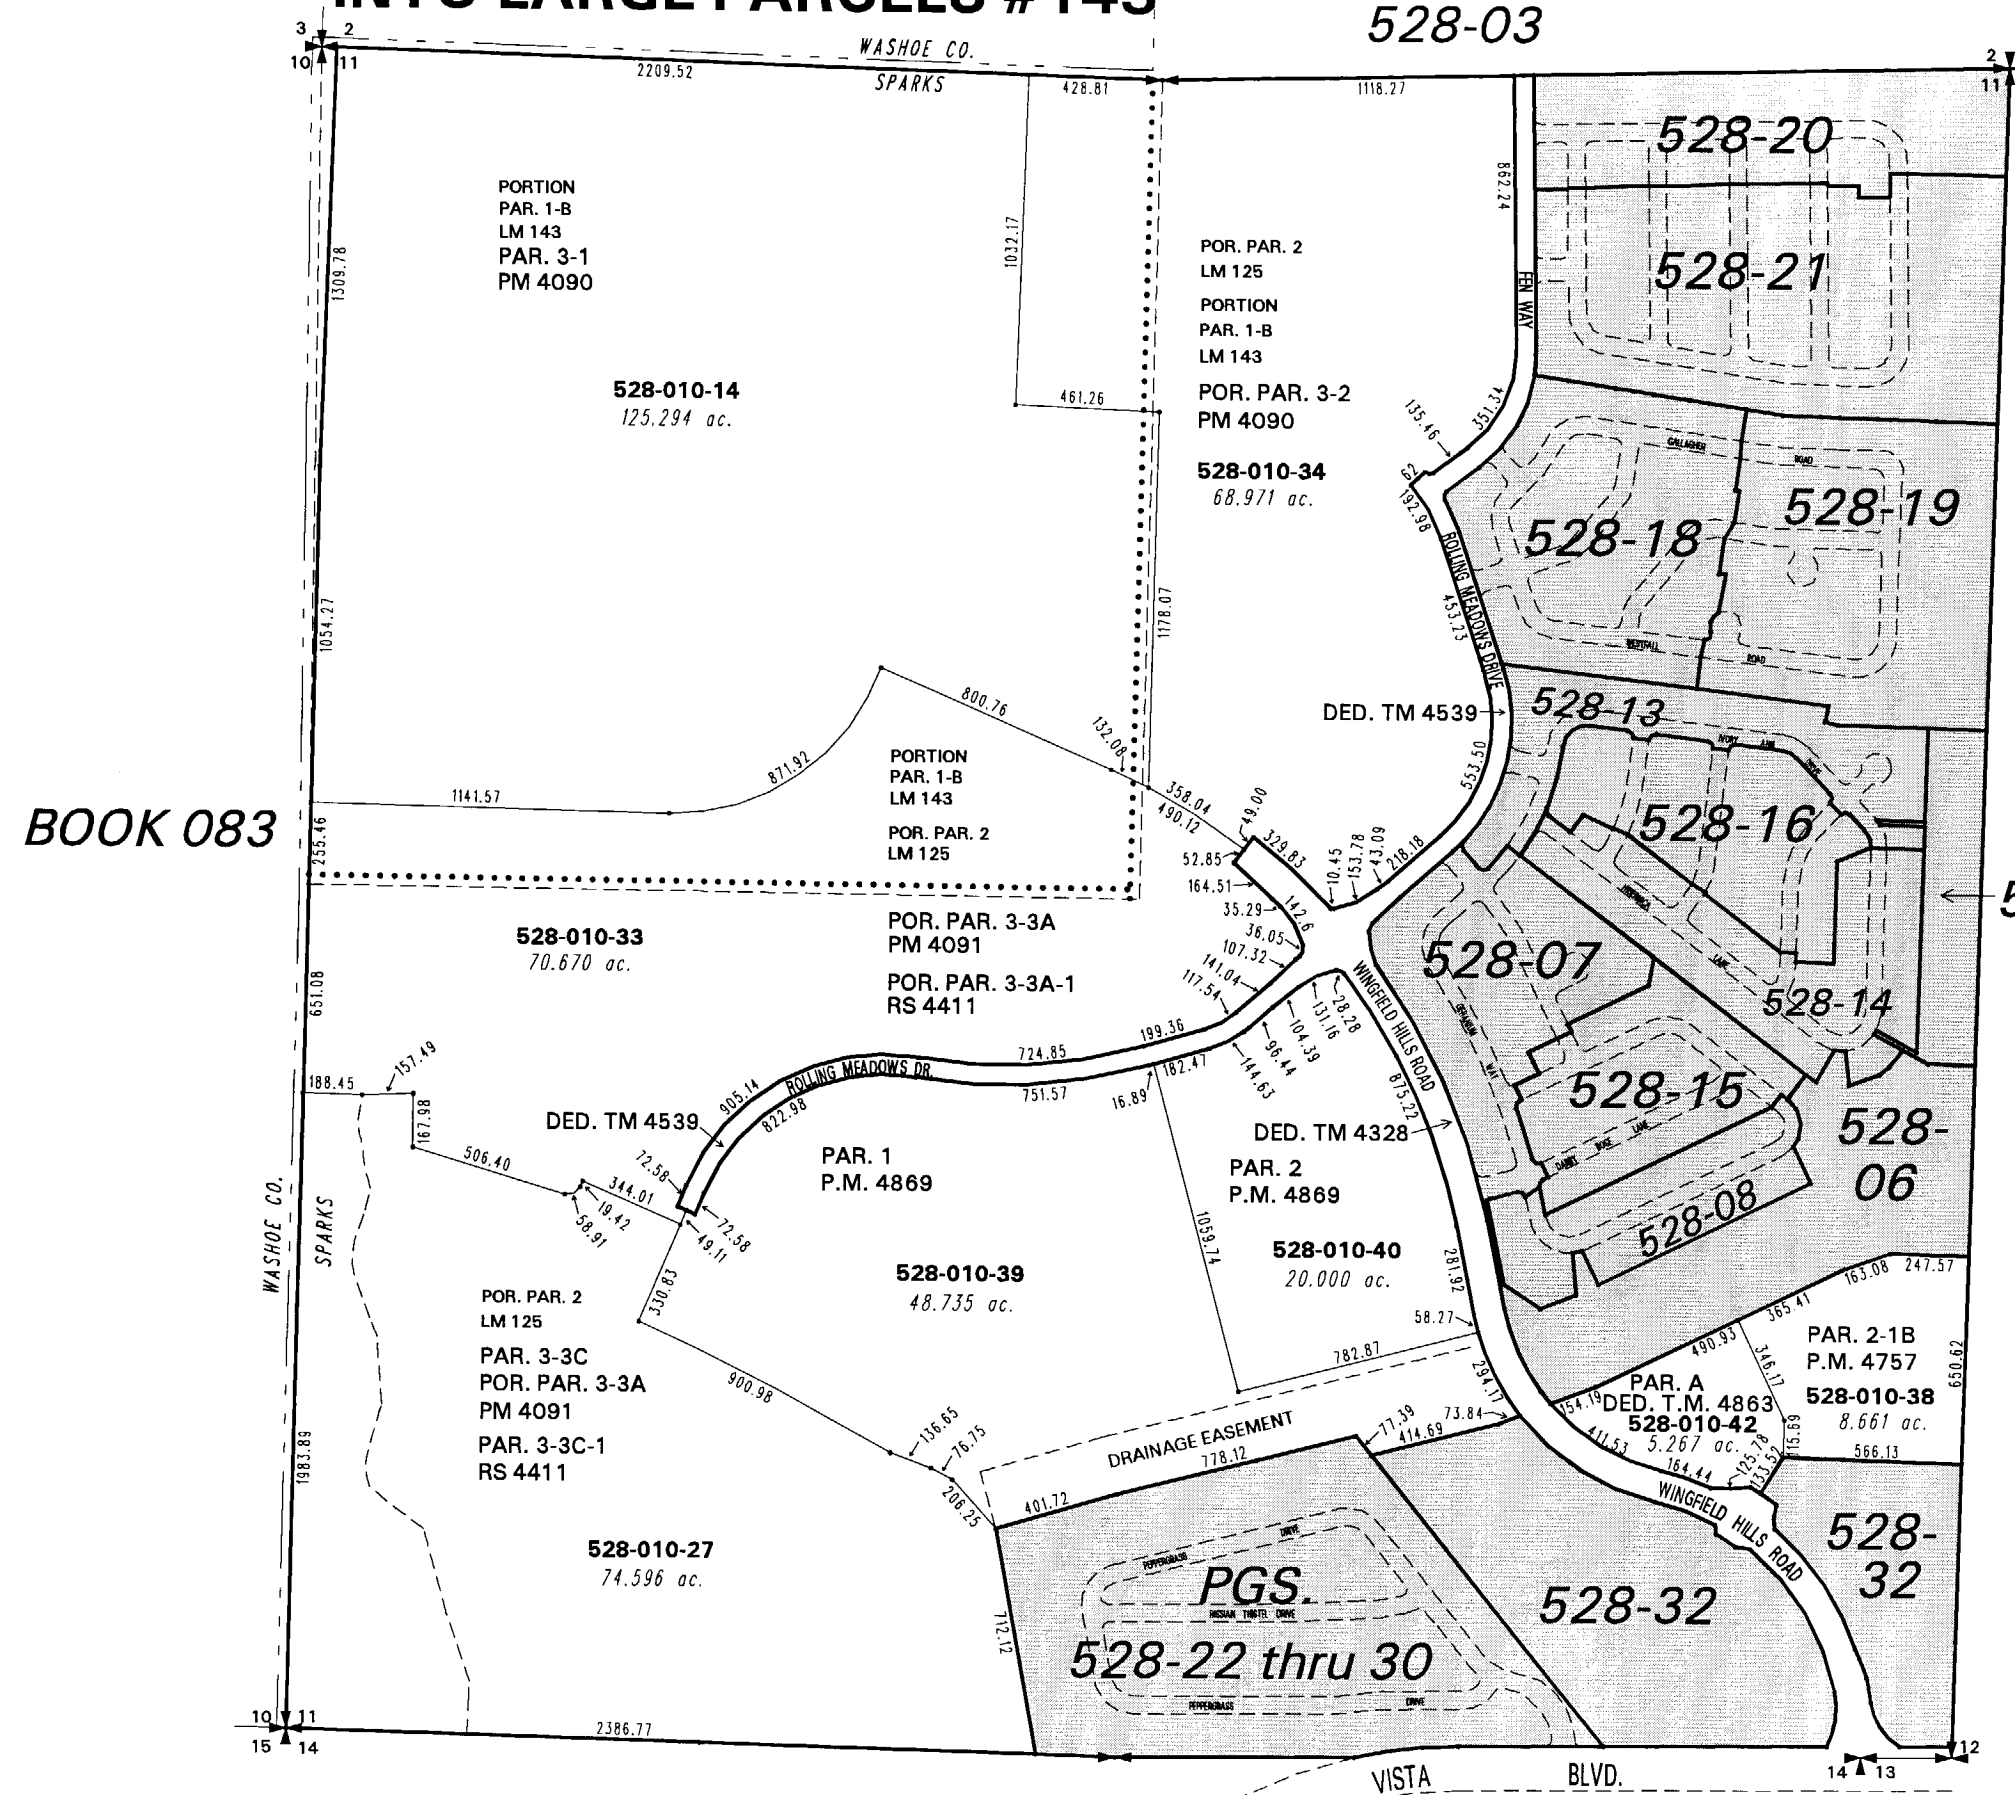

MAP OF DIVISION INTO LARGE PARCELS #125

SECTION 11, T20N - R20E

BOOK 083

BOOK 522

BOOK 520

Office of Washoe County Assessor, Nevada - Joshua G. Wilson

NOTE: This map is prepared for the use of the Washoe County Assessor for assessment and illustrative purposes only. It does not represent a survey of the premises. No liability is assumed as to the sufficiency or the accuracy of the data delineated hereon.

This area previously shown on 083-02

NOTE: Areas of parcels which are less than 2 acres are shown in square feet.

Drawn by CFB 8/21/99
 Revised NLH 1/09/08 NLH 4/30/08
 NLH 7/07/08 NLH 11/17/08

