


(#4344)

**528-02 TIERRA DEL SOL - PHASE 1**  
PORTIONS OF THE SE 1/4 OF THE SW 1/4  
AND THE W 1/2 OF THE SE 1/4 OF SEC. 3  
T20N - R20E


BOOK 89

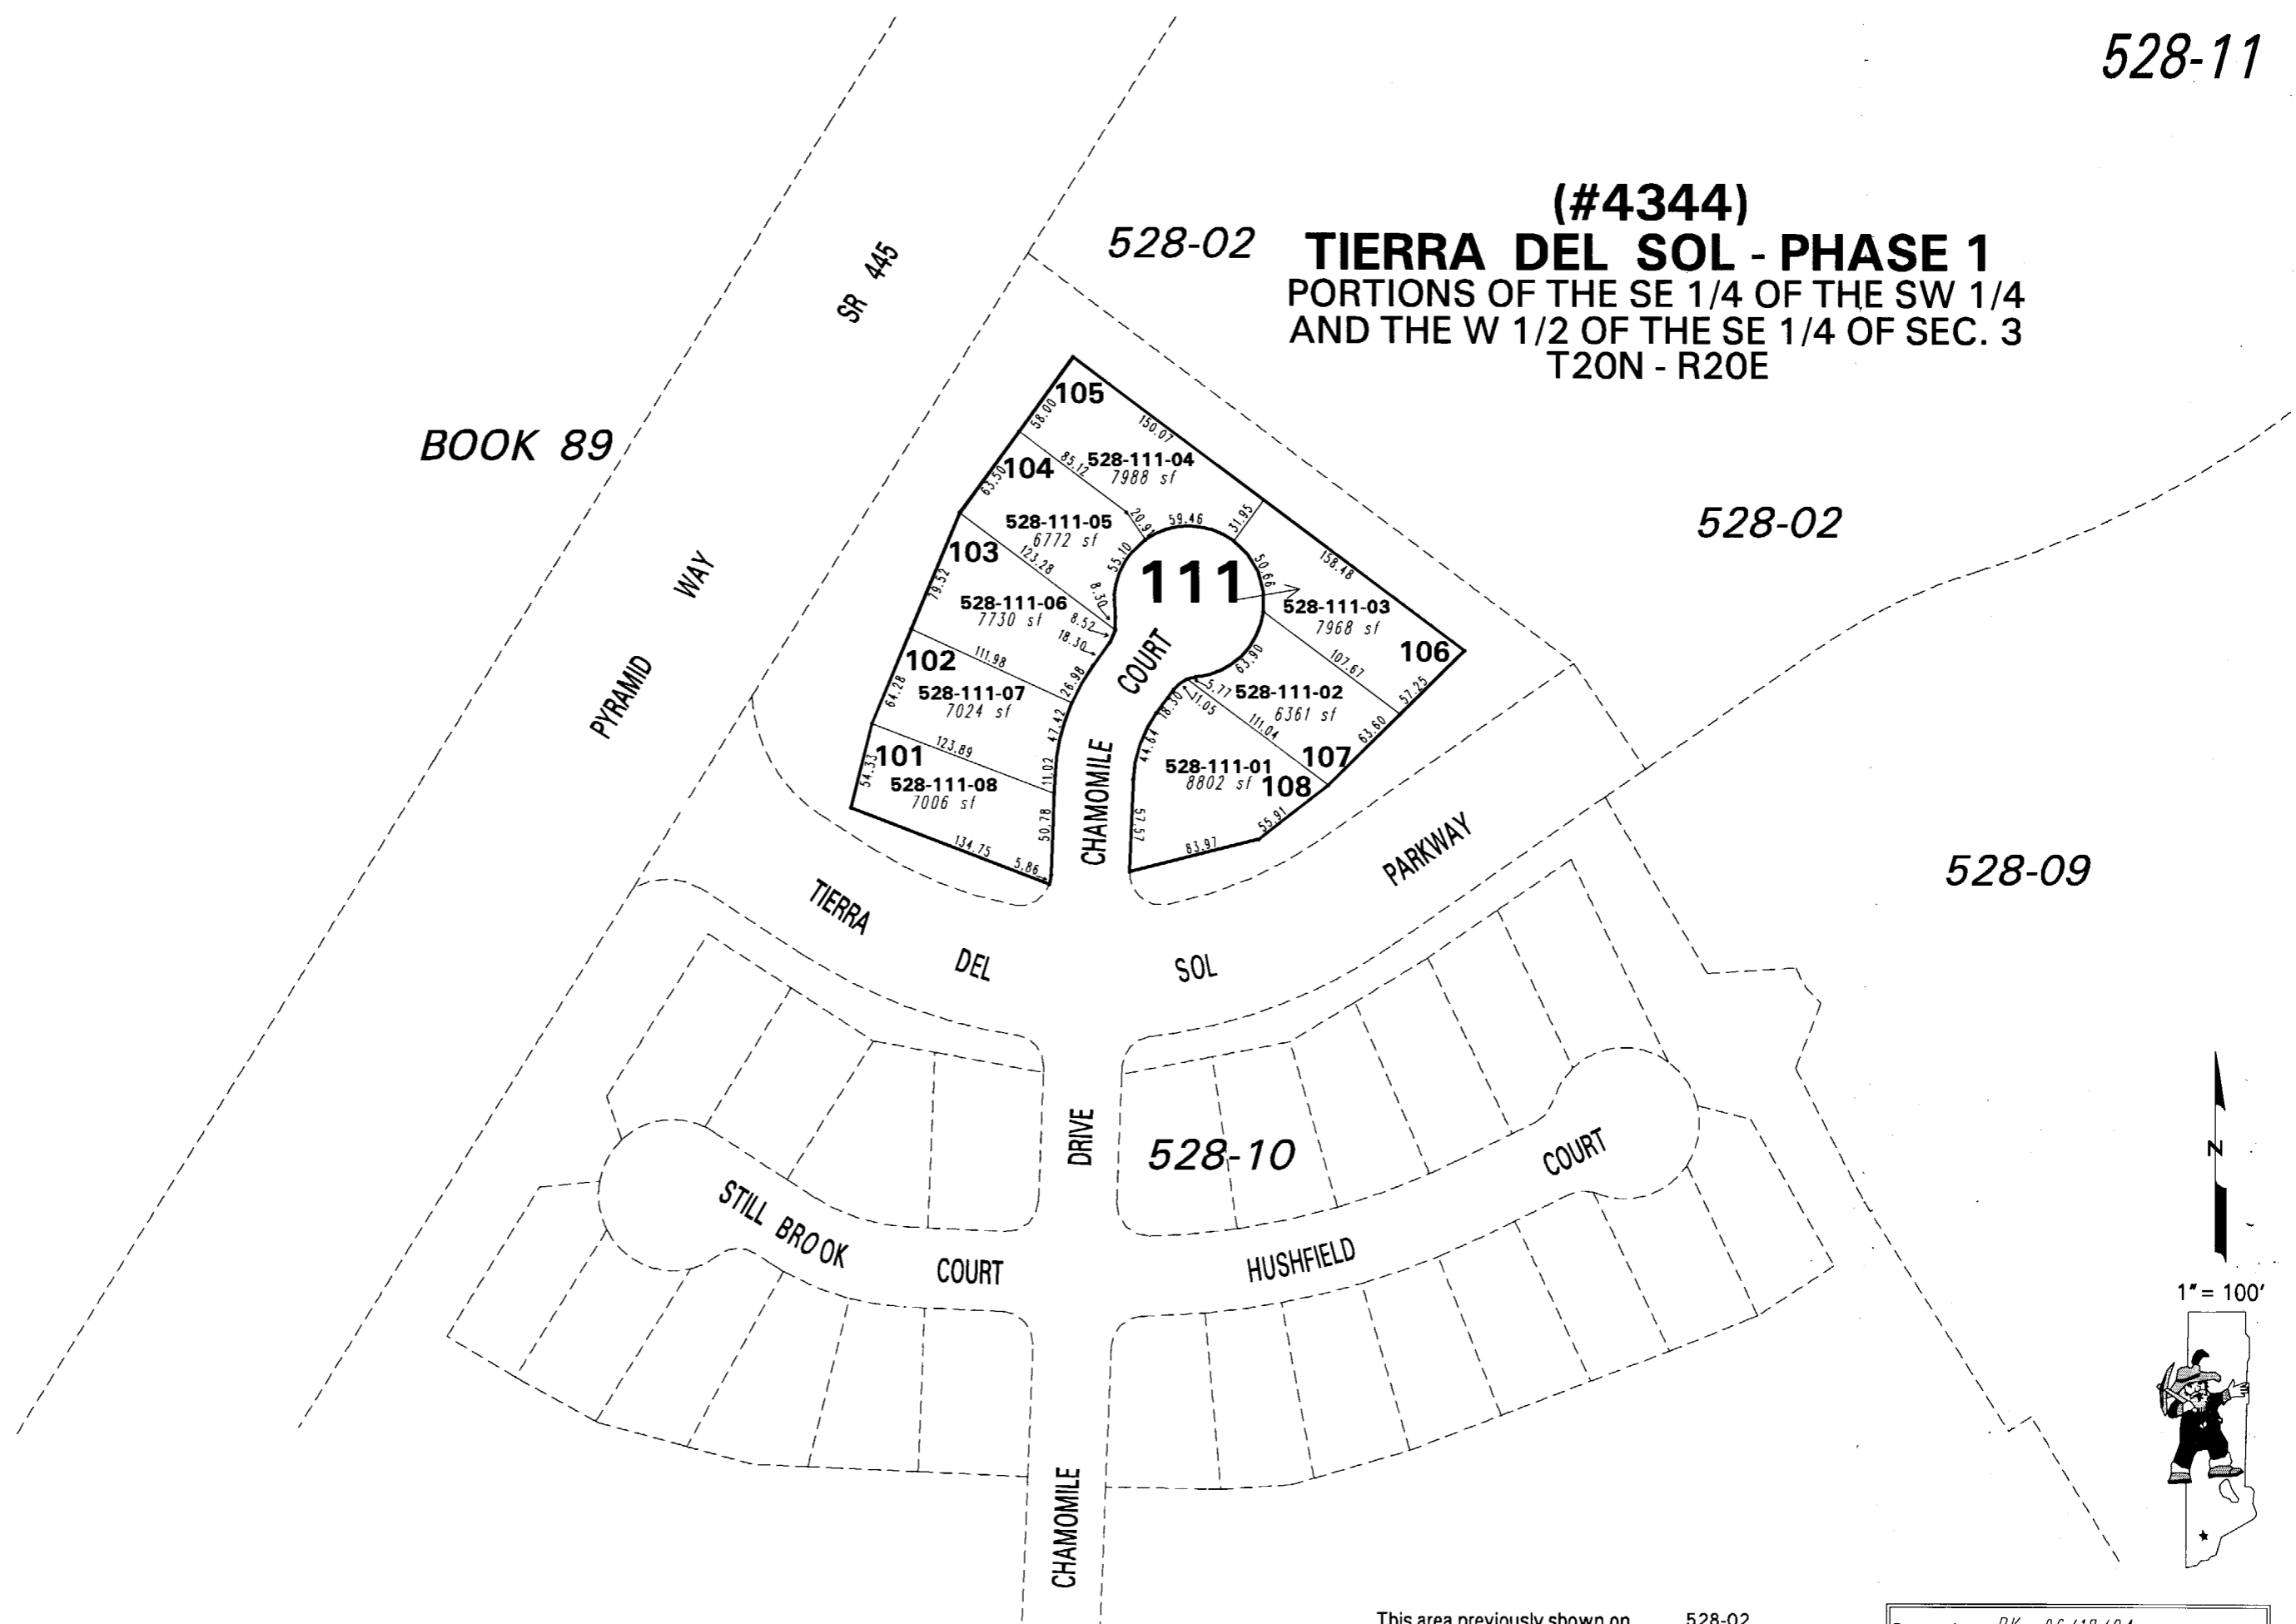

528-02

528-09

528-10

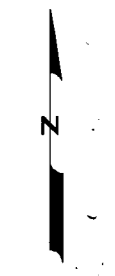

1" = 100'



NOTE: This map is prepared for the use of the Washoe County Assessor for assessment and illustrative purposes only. It does not represent a survey of the premises. No liability is assumed as to the sufficiency or the accuracy of the data delineated hereon.

Office of Washoe County Assessor, Nevada - Joshua G. Wilson

This area previously shown on 528-02

Drawn by PK 06/18/04  
Revised NLH 10/16/07

NOTE: Areas of parcels which are less than 2 acres are shown in square feet.