


# PIONEER MEADOWS VILLAGE 4A UNIT 1

A PLANNED COMMUNITY  
PORTION OF NE 1/4 SECTION 11  
T20N - R20E

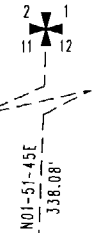

528-20

BRIDGETOWN LOOP





528-20

BRIDGETOWN LOOP

BK. 522



1" = 100'

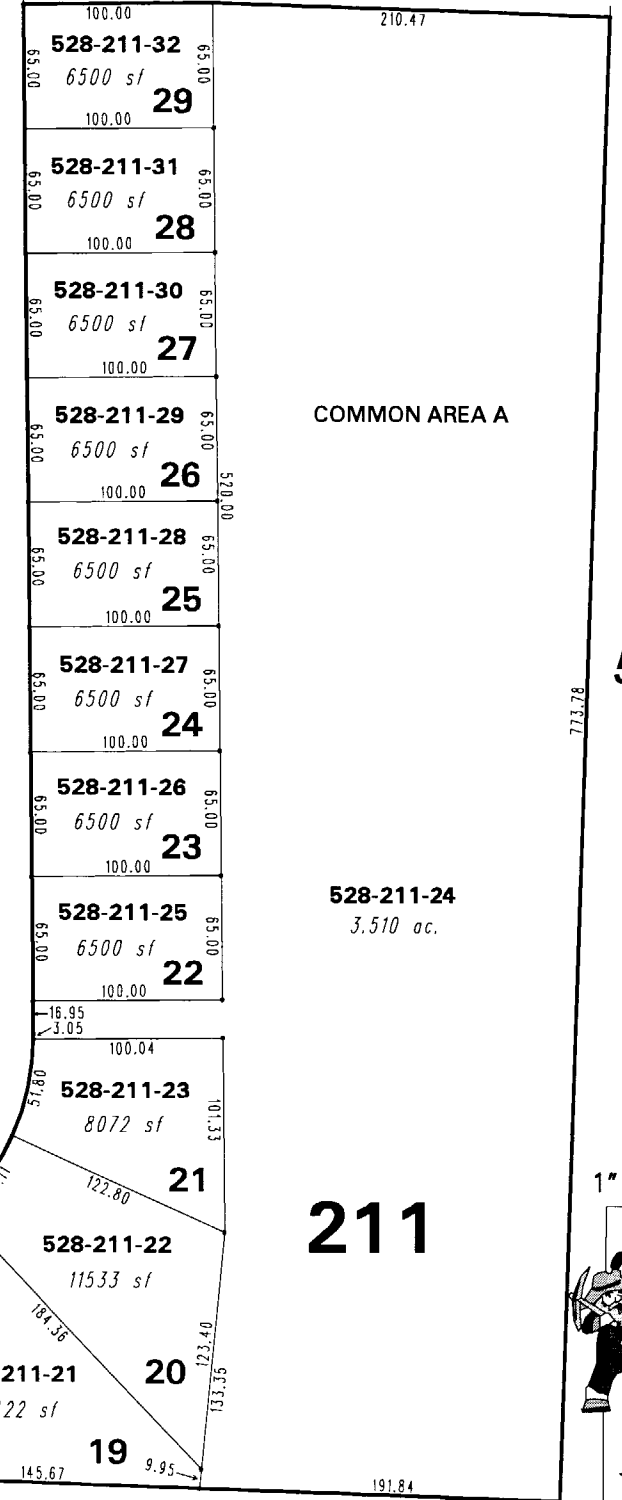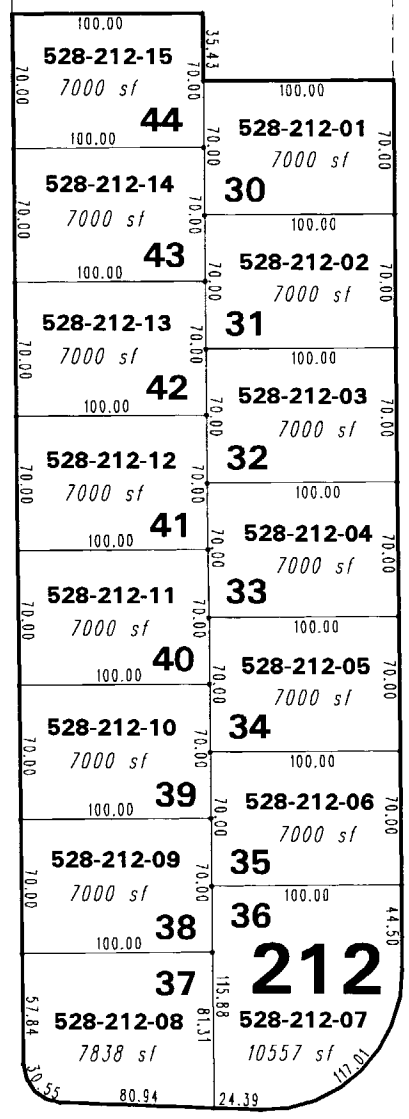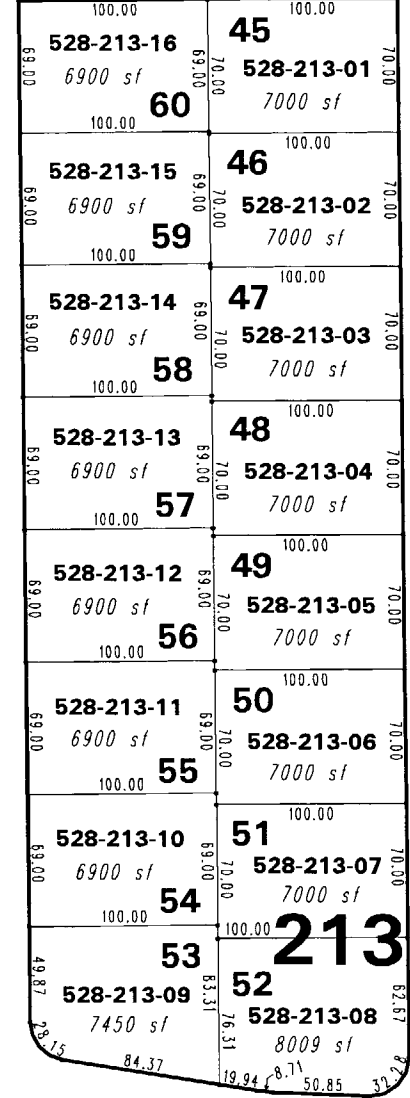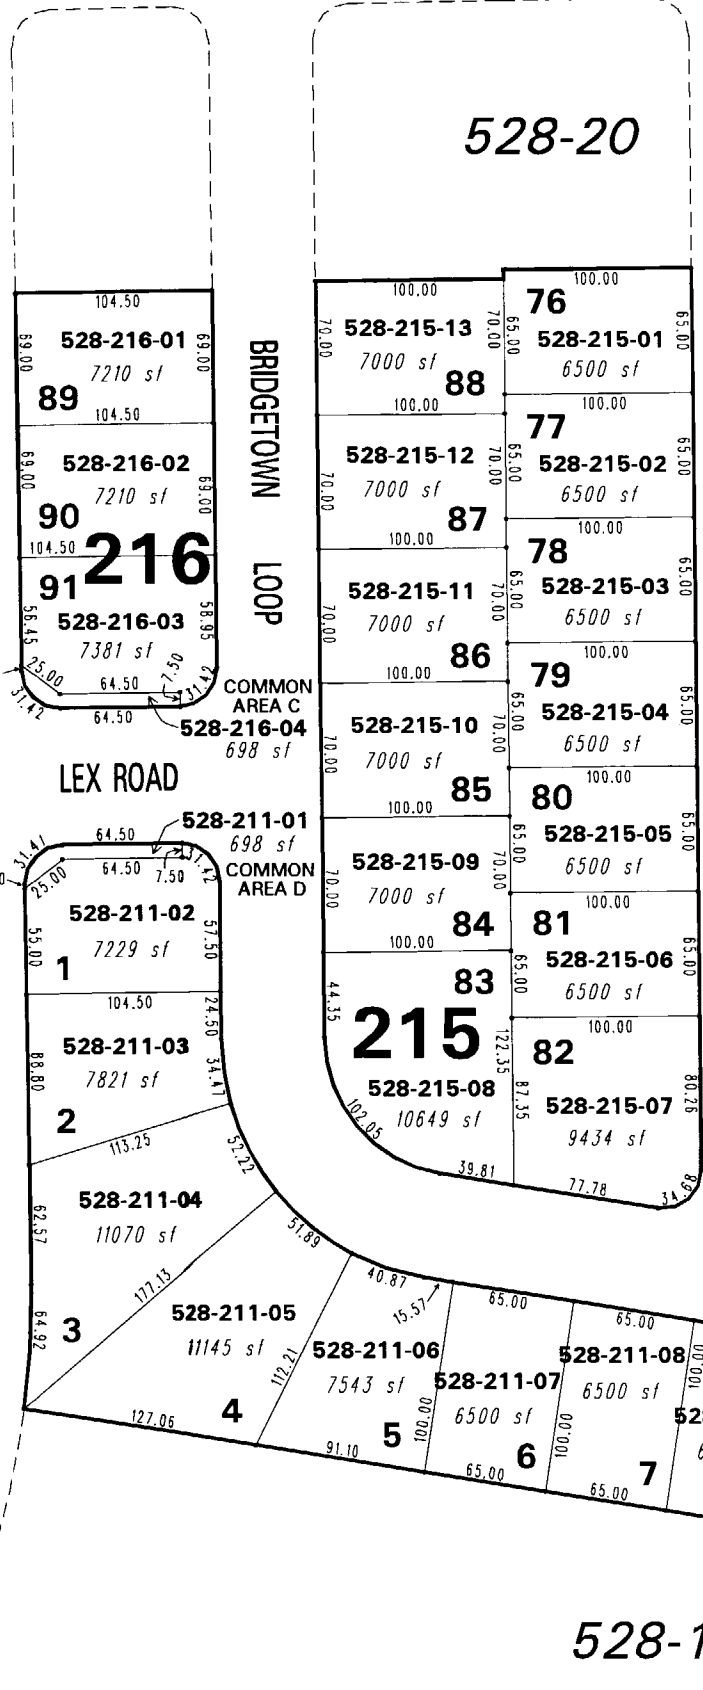

528-18

528-19

This area previously shown on 528-20

NOTE: This map is prepared for the use of the Washoe County Assessor for assessment and illustrative purposes only. It does not represent a survey of the premises. No liability is assumed as to the sufficiency or the accuracy of the data delineated hereon.

Office of Washoe County Assessor, Nevada - Joshua G. Wilson

NOTE: Areas of parcels which are less than 2 acres are shown in square feet.

Drawn by KSB 12/19/05  
 Revised NLH 1/09/08