

528-25

528-22

528-24

528-26

PEPPERGRASS DRIVE



DRIVE

528-26

RUSSIAN

THISTLE

DRIVE

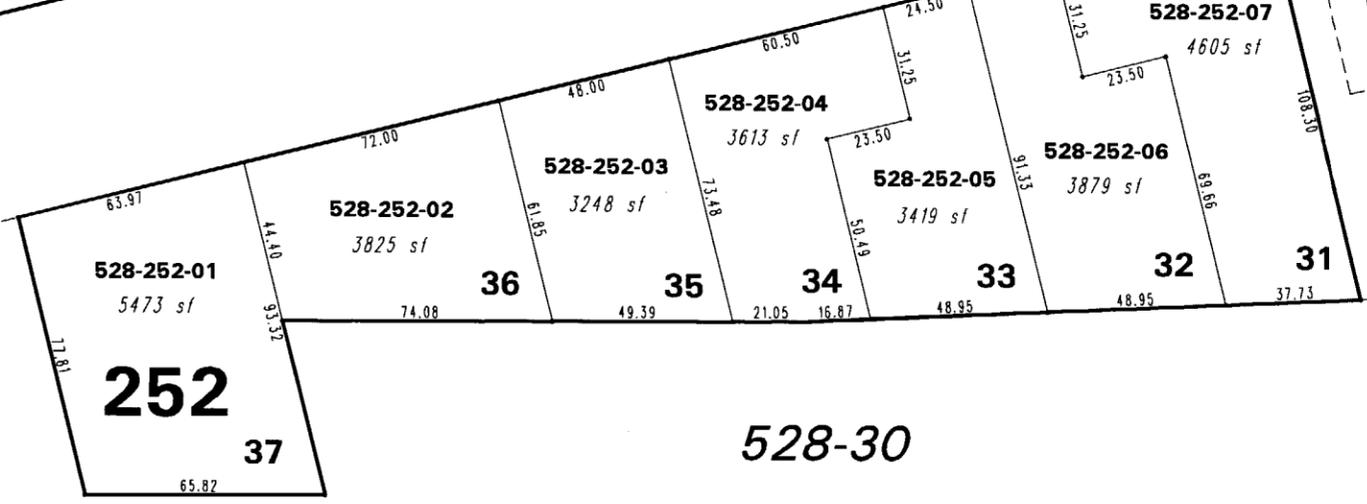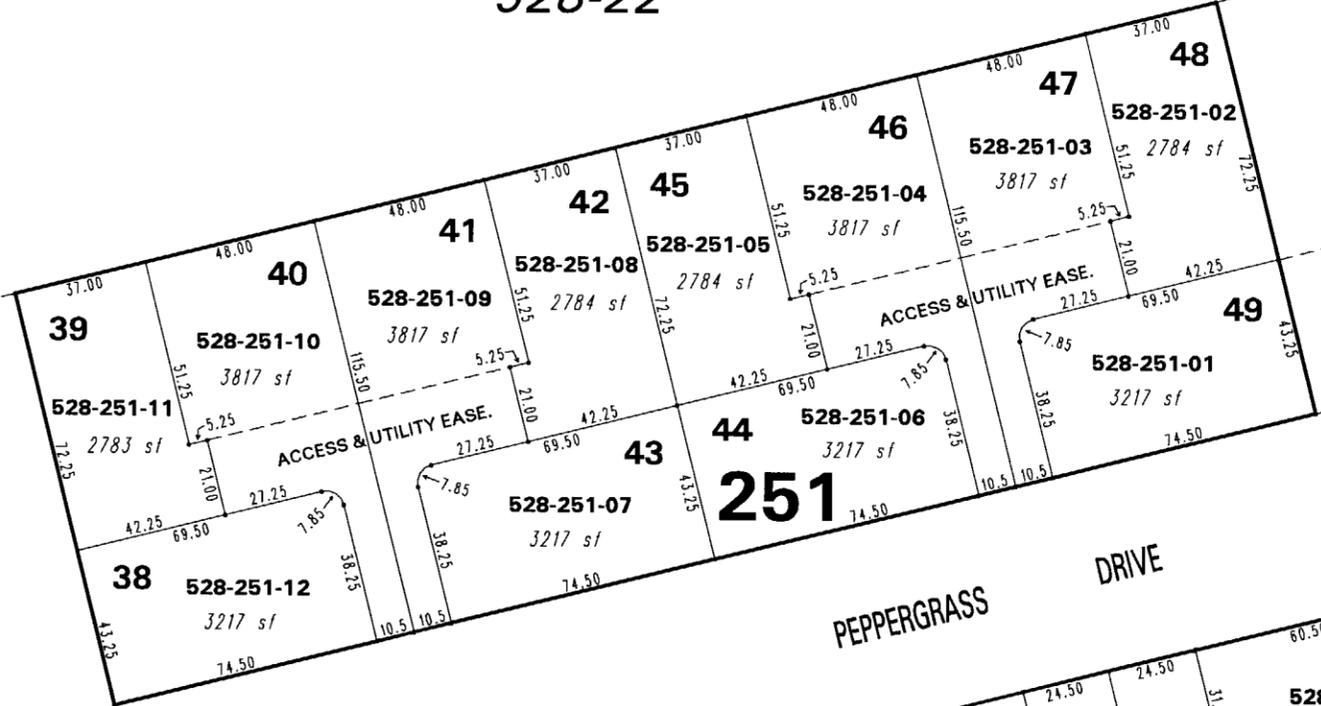

PEPPERGRASS DRIVE

528-30

**(#4661)
PIONEER MEADOWS VILLAGE 9
PHASE 1**
A PLANNED DEVELOPMENT
PORTION OF S 1/2 SECTION 11
T20N - R20E



1" = 50'



NOTE: This map is prepared for the use of the Washoe County Assessor for assessment and illustrative purposes only. It does not represent a survey of the premises. No liability is assumed as to the sufficiency or the accuracy of the data delineated hereon.

Office of Washoe County Assessor, Nevada - Robert W. McGowan

This area previously shown on 528-01

NOTE: Areas of parcels which are less than 2 acres are shown in square feet.

Drawn by KSB 08/01/06
Revised NLH 10/19/06