


BOOK 89

BOOK 89

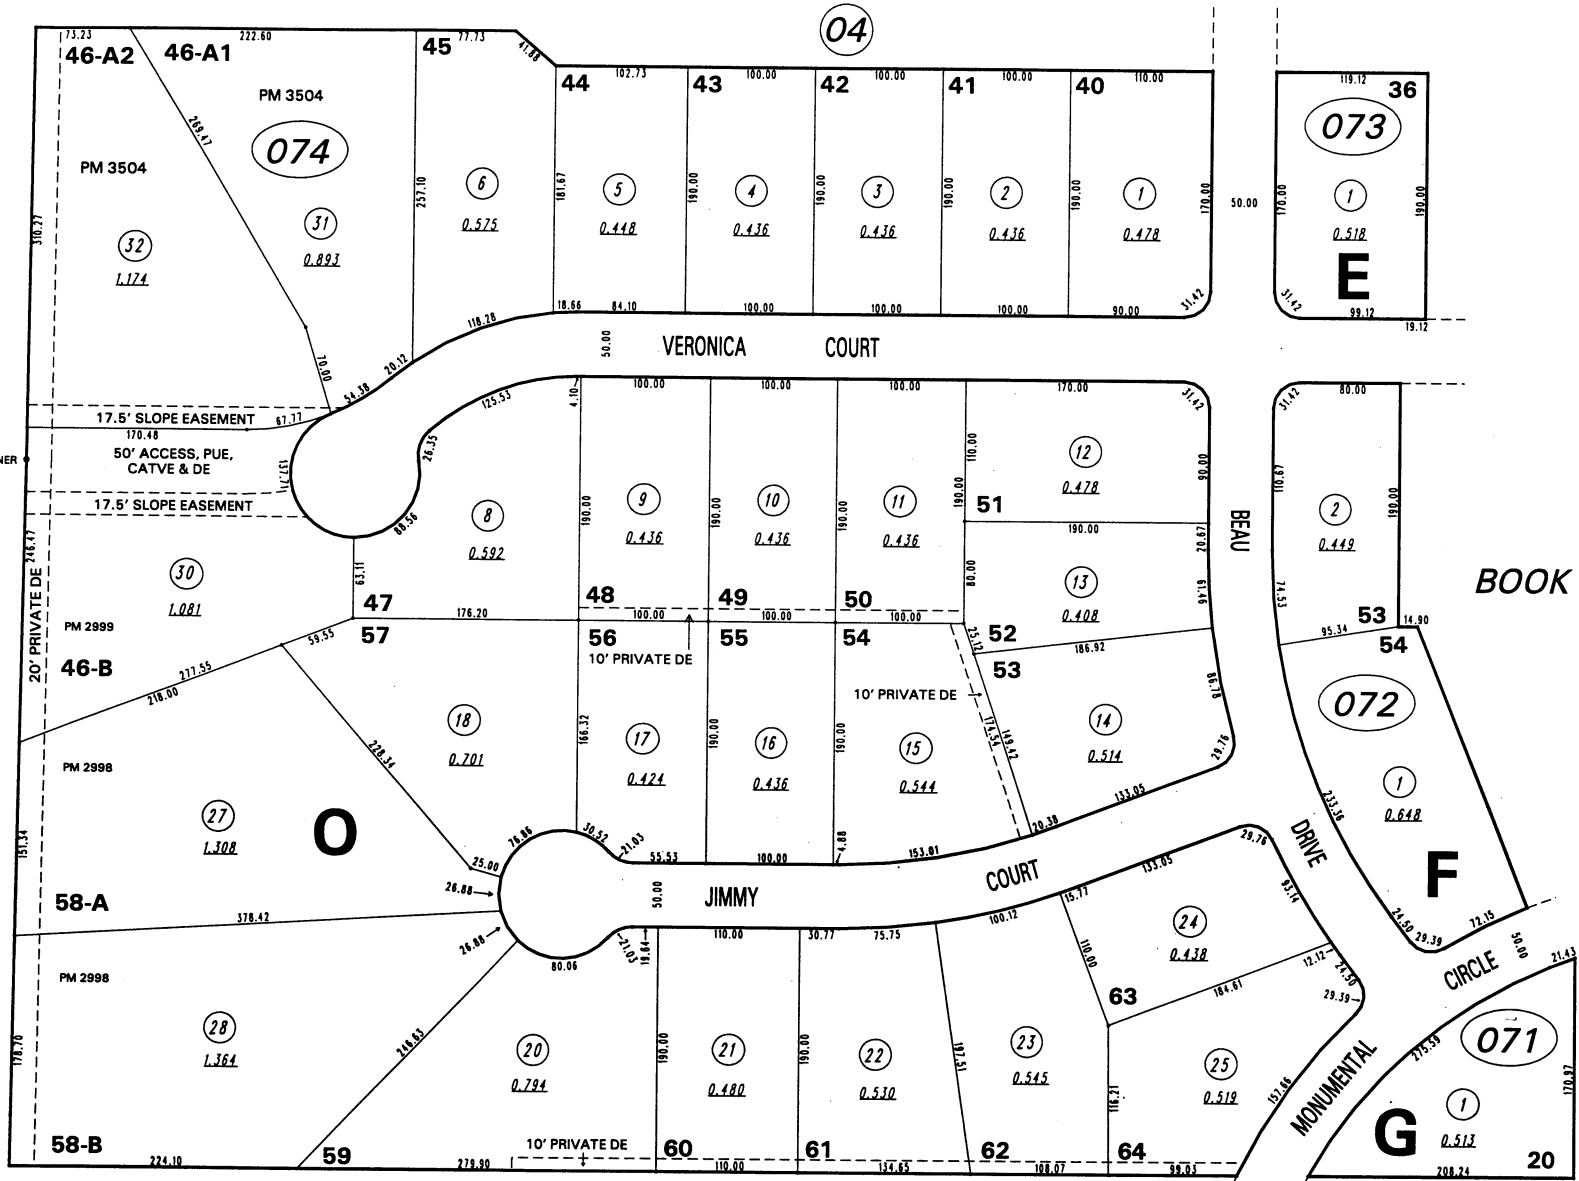

**SPANISH SPRINGS VILLAGE - UNIT 7 (#3130)**  
 PORTION W 1/2 SECTION 34, T21N - R20E

08

NOTE: This map is prepared for the use of the Washoe County Assessor for assessment and illustrative purposes only. It does not represent a survey of the premises. No liability is assumed as to the sufficiency or the accuracy of the data delineated hereon.

Office of Washoe County Assessor, Nevada - Robert W. McGowan

This area previously shown on \_\_\_\_\_  
 NOTE:  
 ASSESSOR'S BLOCK NUMBERS SHOWN IN ELLIPSES  
 ASSESSOR'S PARCEL NUMBERS SHOWN IN CIRCLES

Drawn by GZ4/95  
 Revised 3/96\* 4/96 DSR 5/5/99

