

TEMPORARY DRAINAGE,
SLOPE AND DRAINAGE
ACCESS EASEMENT

530-16


530-19

530-19

530-18

BOOK 532

(#3253)
SPANISH SPRINGS
VILLAGE NORTH UNIT-1
 PORTION S 1/2 SECTION 27
 PORTION N 1/2 SECTION 34
 T21N - R20E

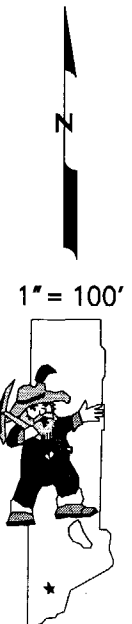

1" = 100'

NOTE: This map is prepared for the use of the Washoe County Assessor for assessment and illustrative purposes only. It does not represent a survey of the premises. No liability is assumed as to the sufficiency or the accuracy of the data delineated hereon.

Office of Washoe County Assessor, Nevada - Robert W. McGowan

This area previously shown on 89-16

NOTE: Areas of parcels which are less than 2 acres are shown in square feet.

Drawn by	KL 8/14/96
Revised	1/22/98 TJF KSB 7/21/05