
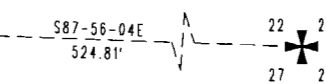


530-67


530-65

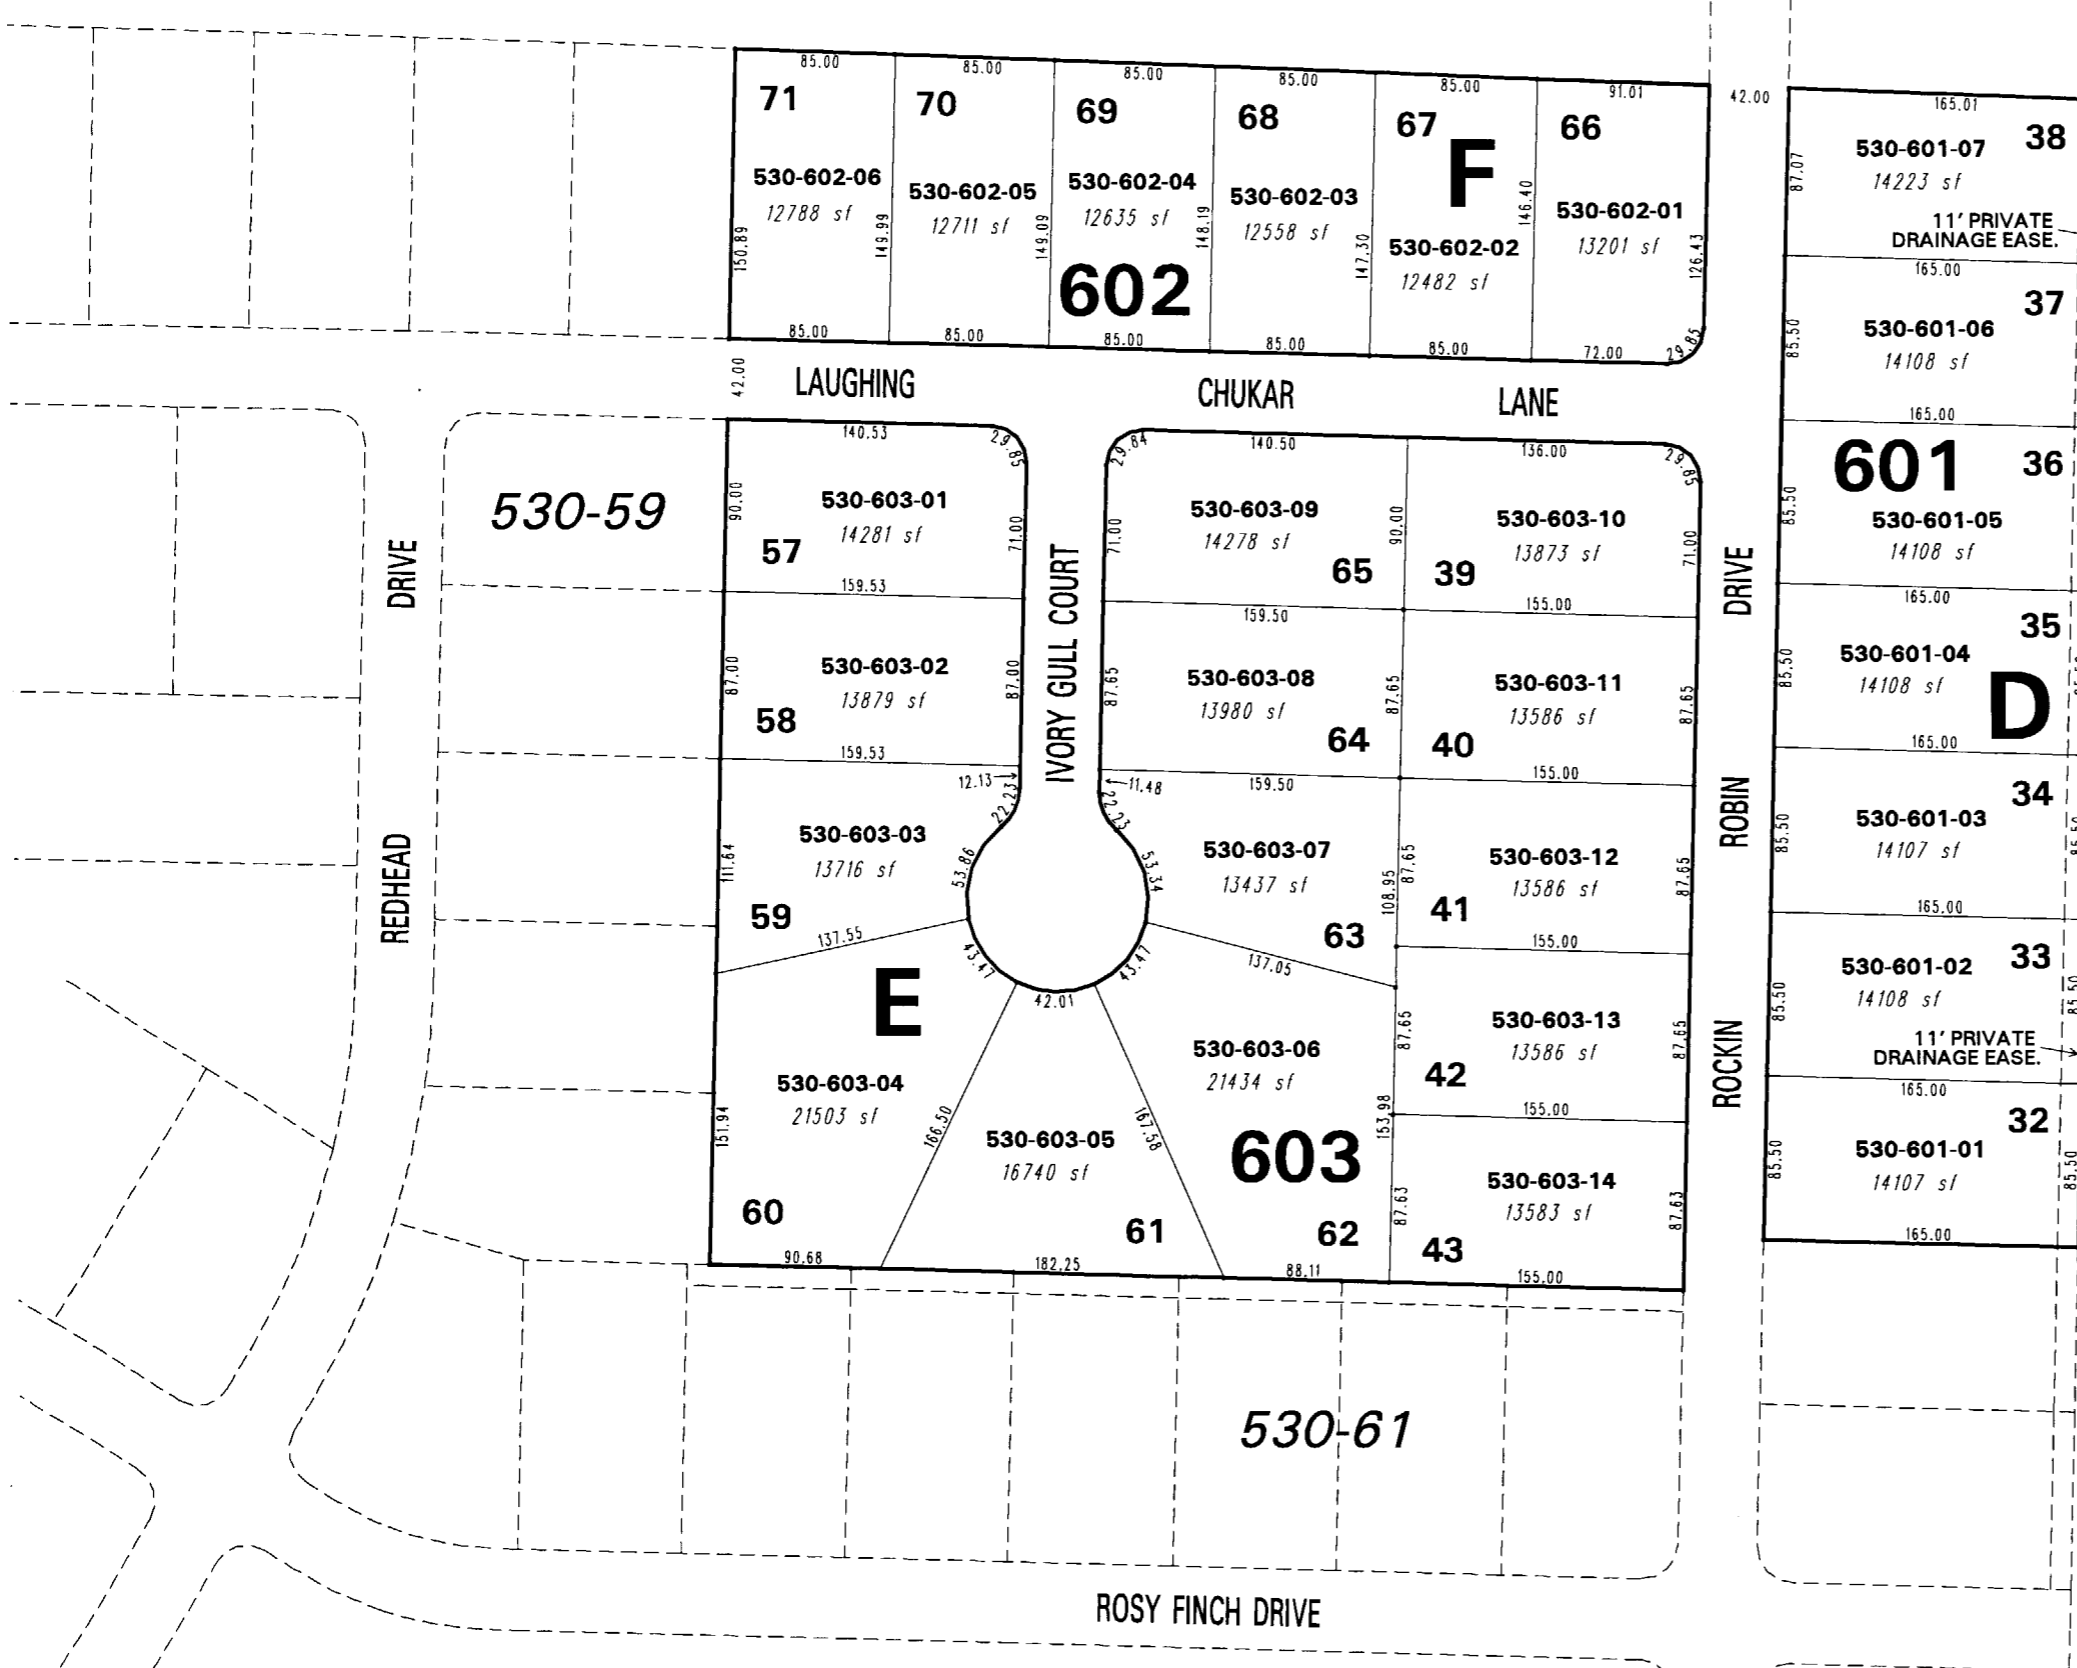

530-65

**(#4023)**  
**EAGLE CANYON II - UNIT 2**  
 PORTION OF NE 1/4 OF SECTION 27 & SE 1/4  
 OF SECTION 22, T21N - R20E

BOOK 532

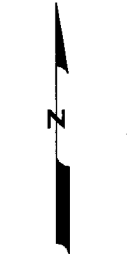

1" = 100'



NOTE: This map is prepared for the use of the Washoe County Assessor for assessment and illustrative purposes only. It does not represent a survey of the premises. No liability is assumed as to the sufficiency or the accuracy of the data delineated hereon.

Office of Washoe County Assessor, Nevada - Robert W. McGowan

This area previously shown on 530-28

NOTE: Areas of parcels which are less than 2 acres are shown in square feet.

Drawn by KSB 12/13/01  
 Revised KSB 2/26/02 KSB 4/18/02  
KSB 8/05/02 KSB 2/12/03 KSB 7/21/05