

PARCEL MAP (#4691)

PORTION OF SW 1/4 SECTION 23
T21N - R20E

TO EACH AN UNDIVIDED INTEREST
IN COMMON AREA A

PM 4691:
PARCEL 1 = 12.545 Percent Interest
PARCEL 2 = 12.545 Percent Interest
PARCEL 3 = 12.545 Percent Interest
PARCEL 4 = 12.545 Percent Interest

RS 4648:
PARCEL 2A = 24.91 Percent Interest
PARCEL 3A = 24.91 Percent Interest

PARCEL MAP (#4309)


538-13

538-13

This area previously shown on 530-46

NOTE: Areas of parcels which are less than 2 acres
are shown in square feet.

Drawn by KSB 01/21/05
Revised KSB 2/08/07

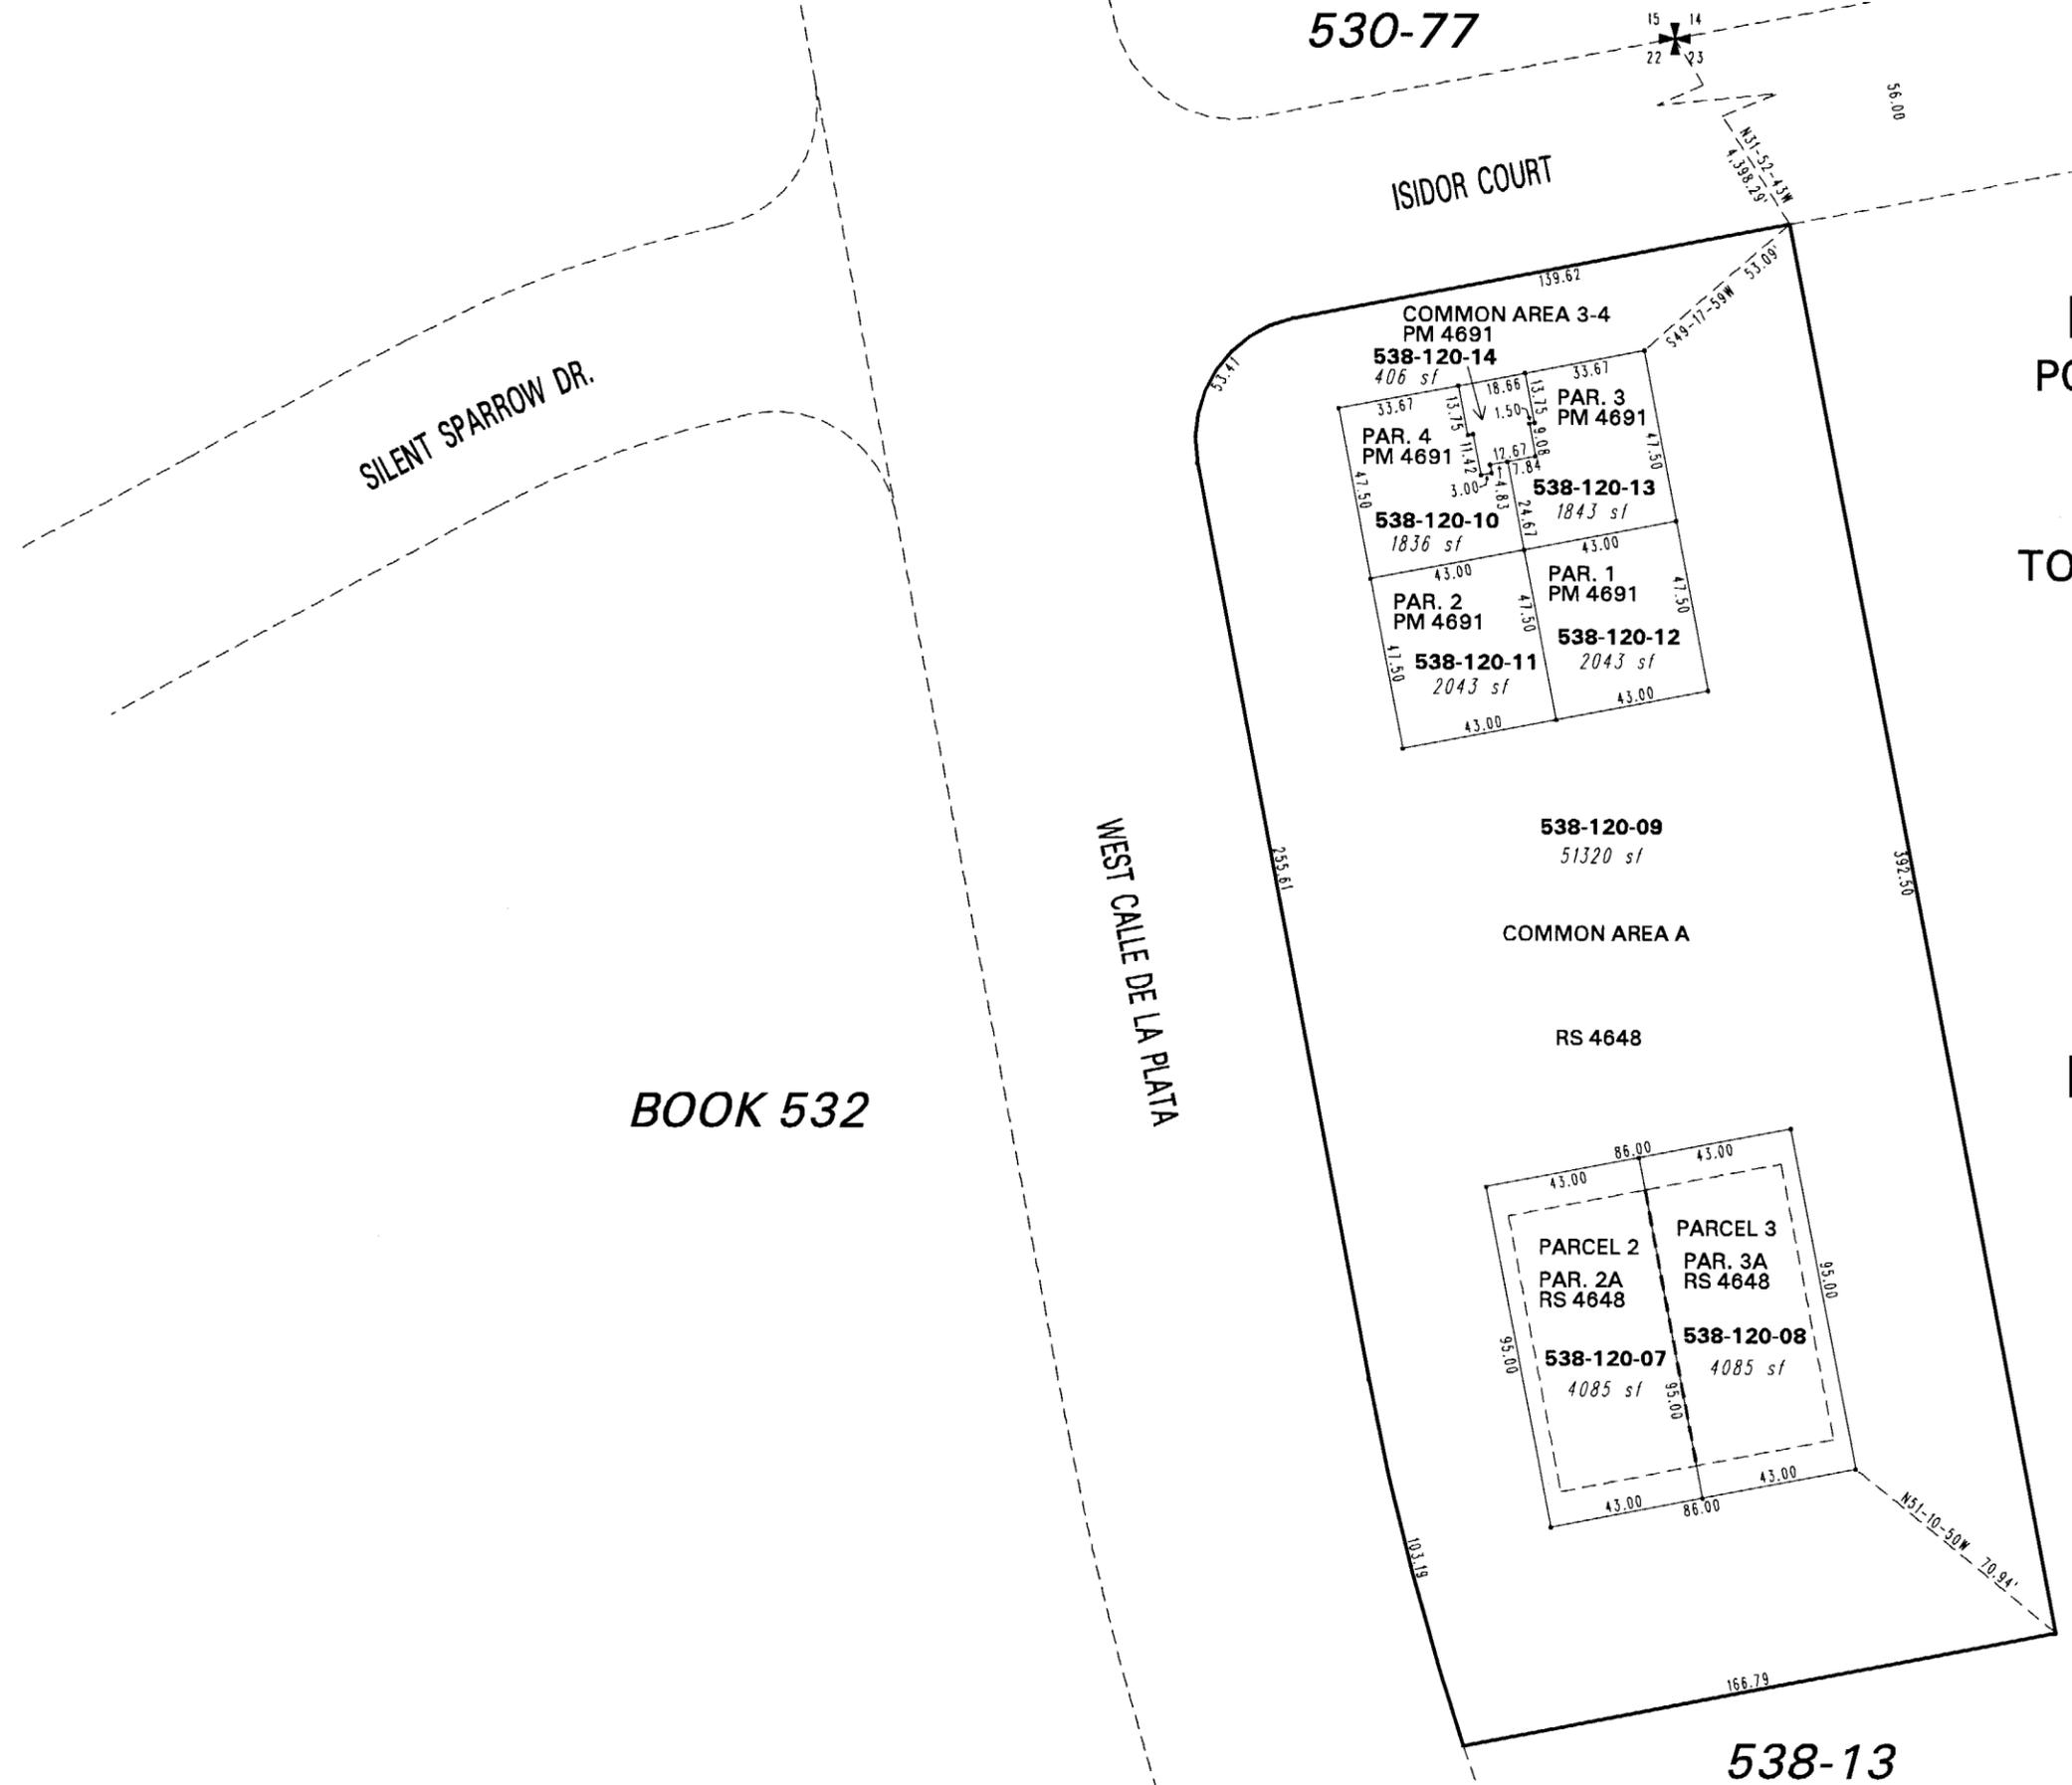

NOTE: This map is prepared for the use of the Washoe County Assessor for assessment and illustrative purposes only. It does not represent a survey of the premises. No liability is assumed as to the sufficiency or the accuracy of the data delineated hereon.

Office of Washoe County Assessor, Nevada - Joshua G. Wilson