

556-26

556-20

# (#4106) WOODLAND VILLAGE PHASE 7


POR. N 1/2 SEC. 16  
T21N - R18E

556-14


556-24

556-18

556-25

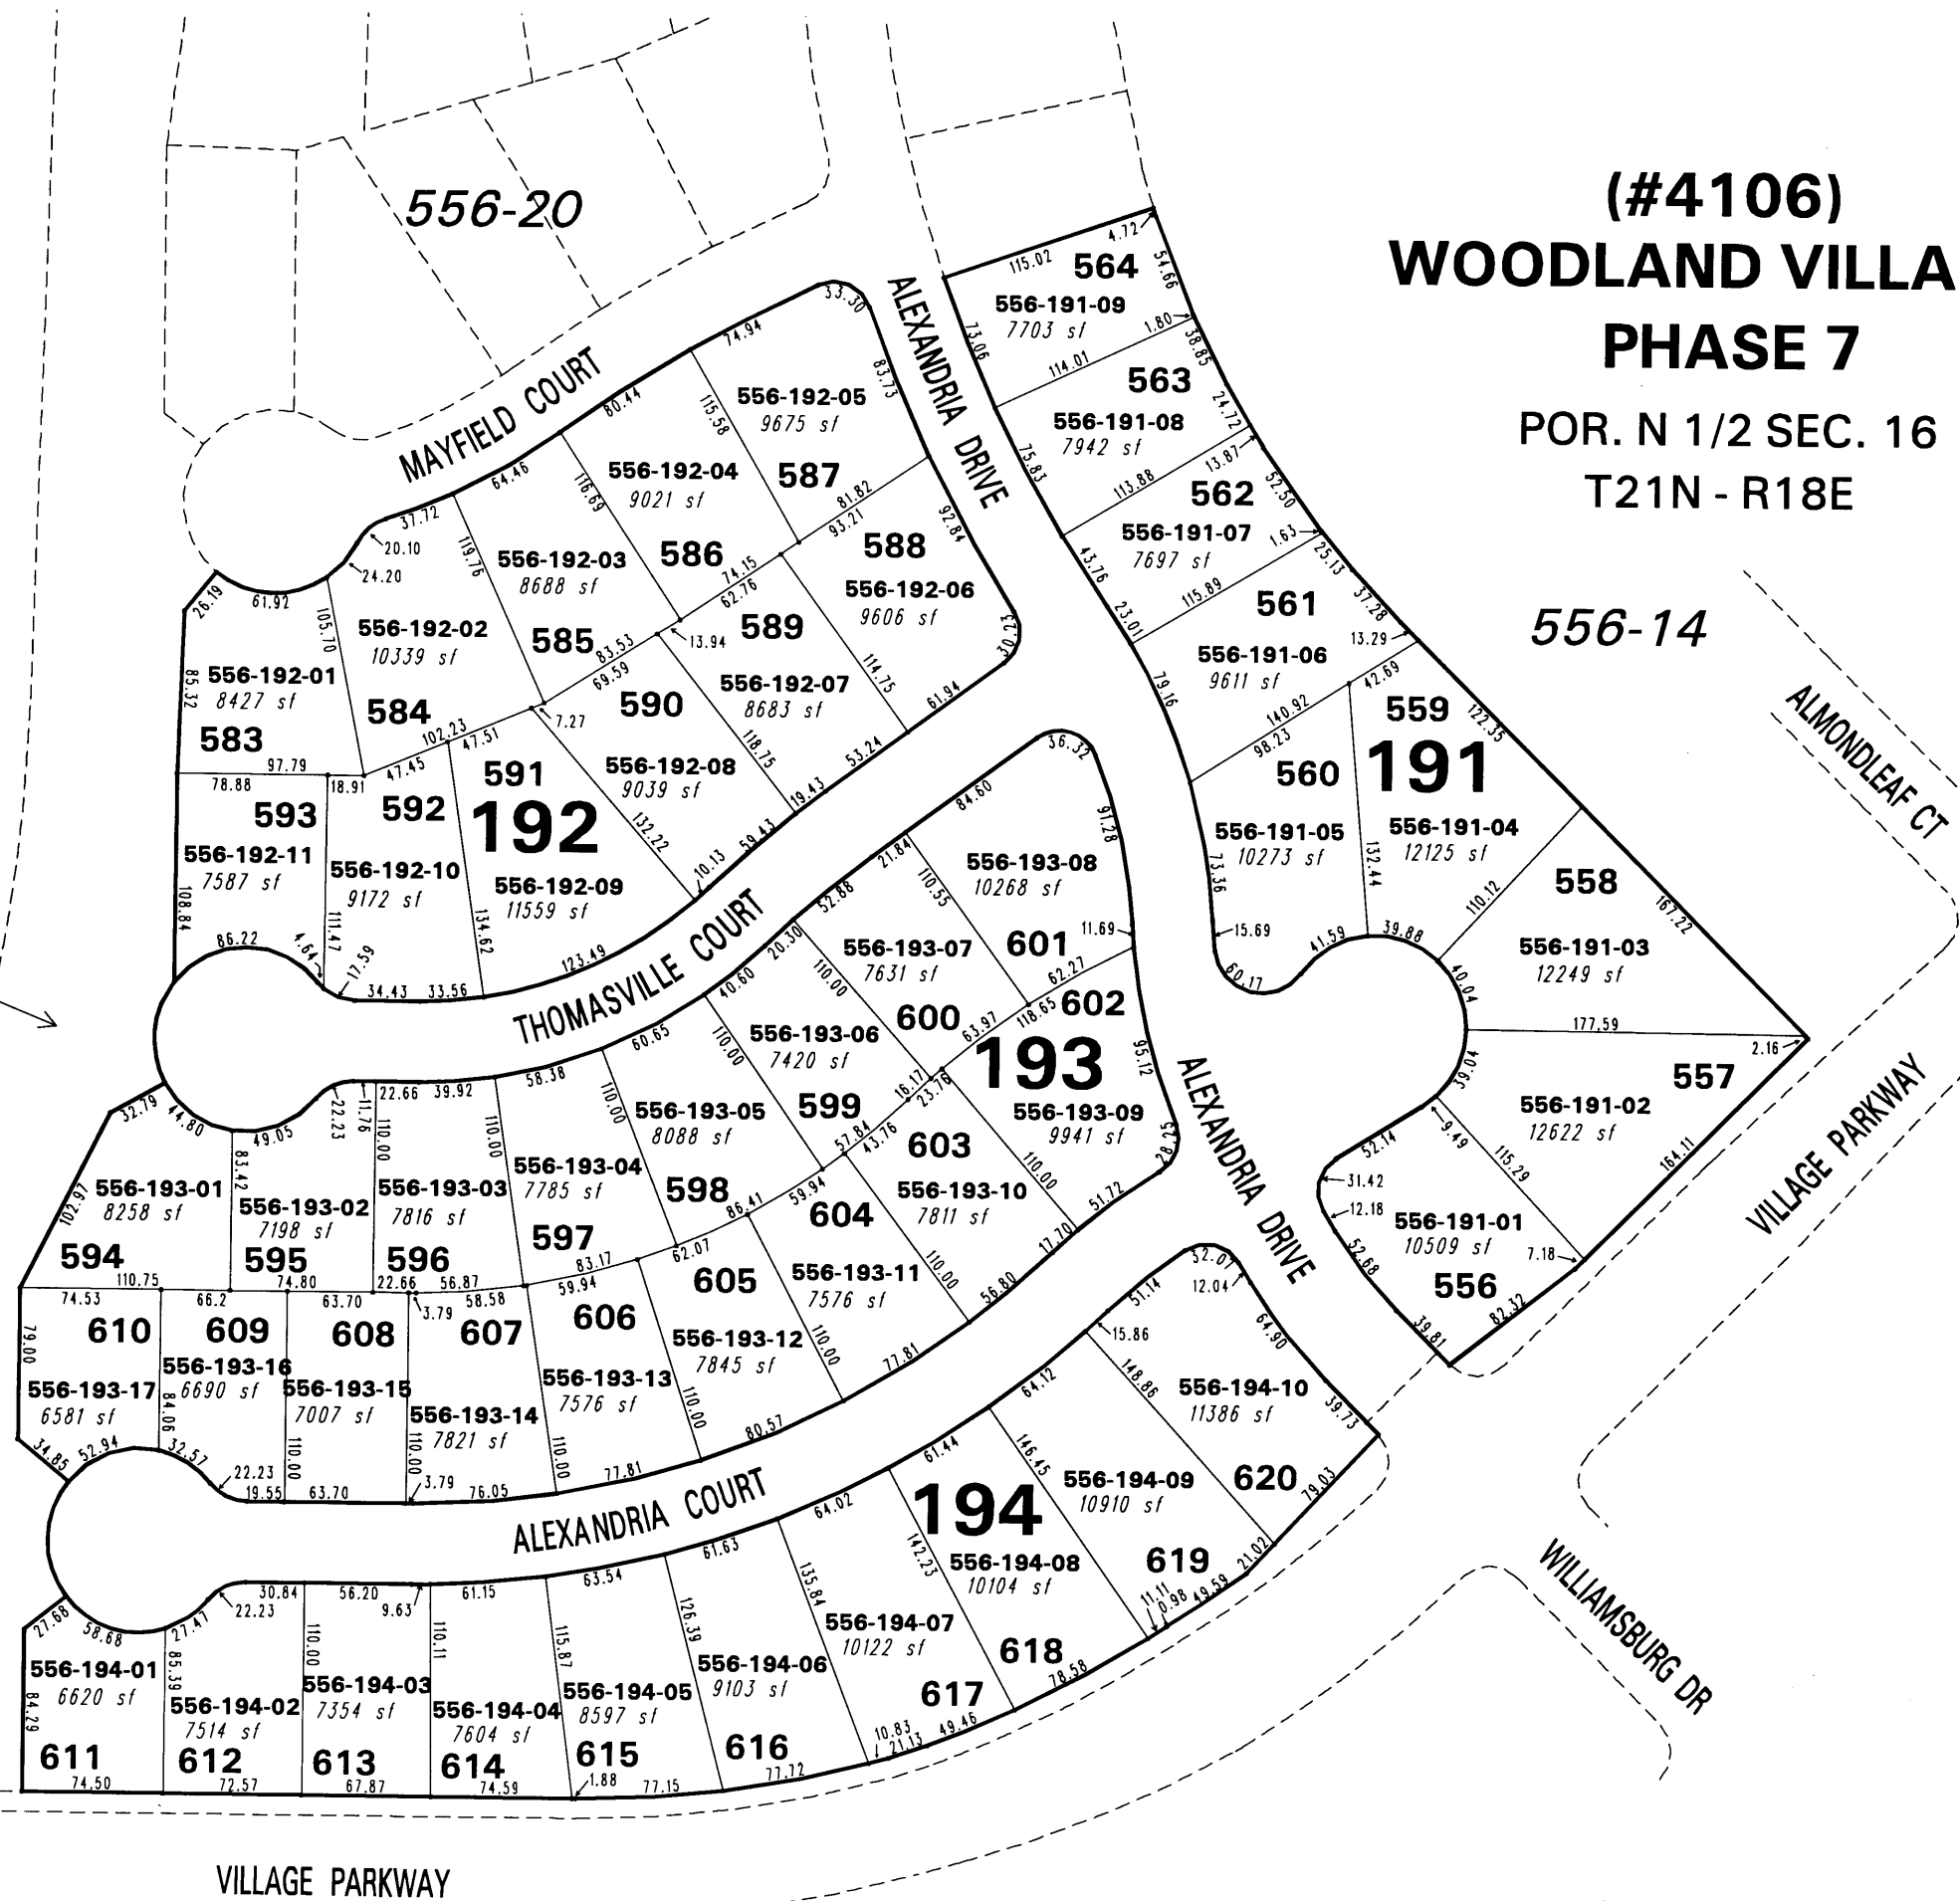

556-13

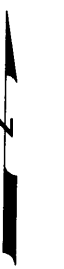

1" = 100'



NOTE: This map is prepared for the use of the Washoe County Assessor for assessment and illustrative purposes only. It does not represent a survey of the premises. No liability is assumed as to the sufficiency or the accuracy of the data delineated hereon.

**BOOK 87**  
Office of Washoe County Assessor, Nevada - Robert W. McGowan

This area previously shown on 556-12

NOTE: Areas of parcels which are less than 2 acres are shown in square feet.

Drawn by HCS 02/04/02  
Revised HCS 8/14/02 \* HCS 12/13/02  
HCS 2/6/03