

(#2083)


WHISPERING SPRINGS (AMENDED)

PORTION SE 1/4 SECTION 36

T20N - R19E

TO EACH AN UNDIVIDED 1/144th INTEREST

004-29

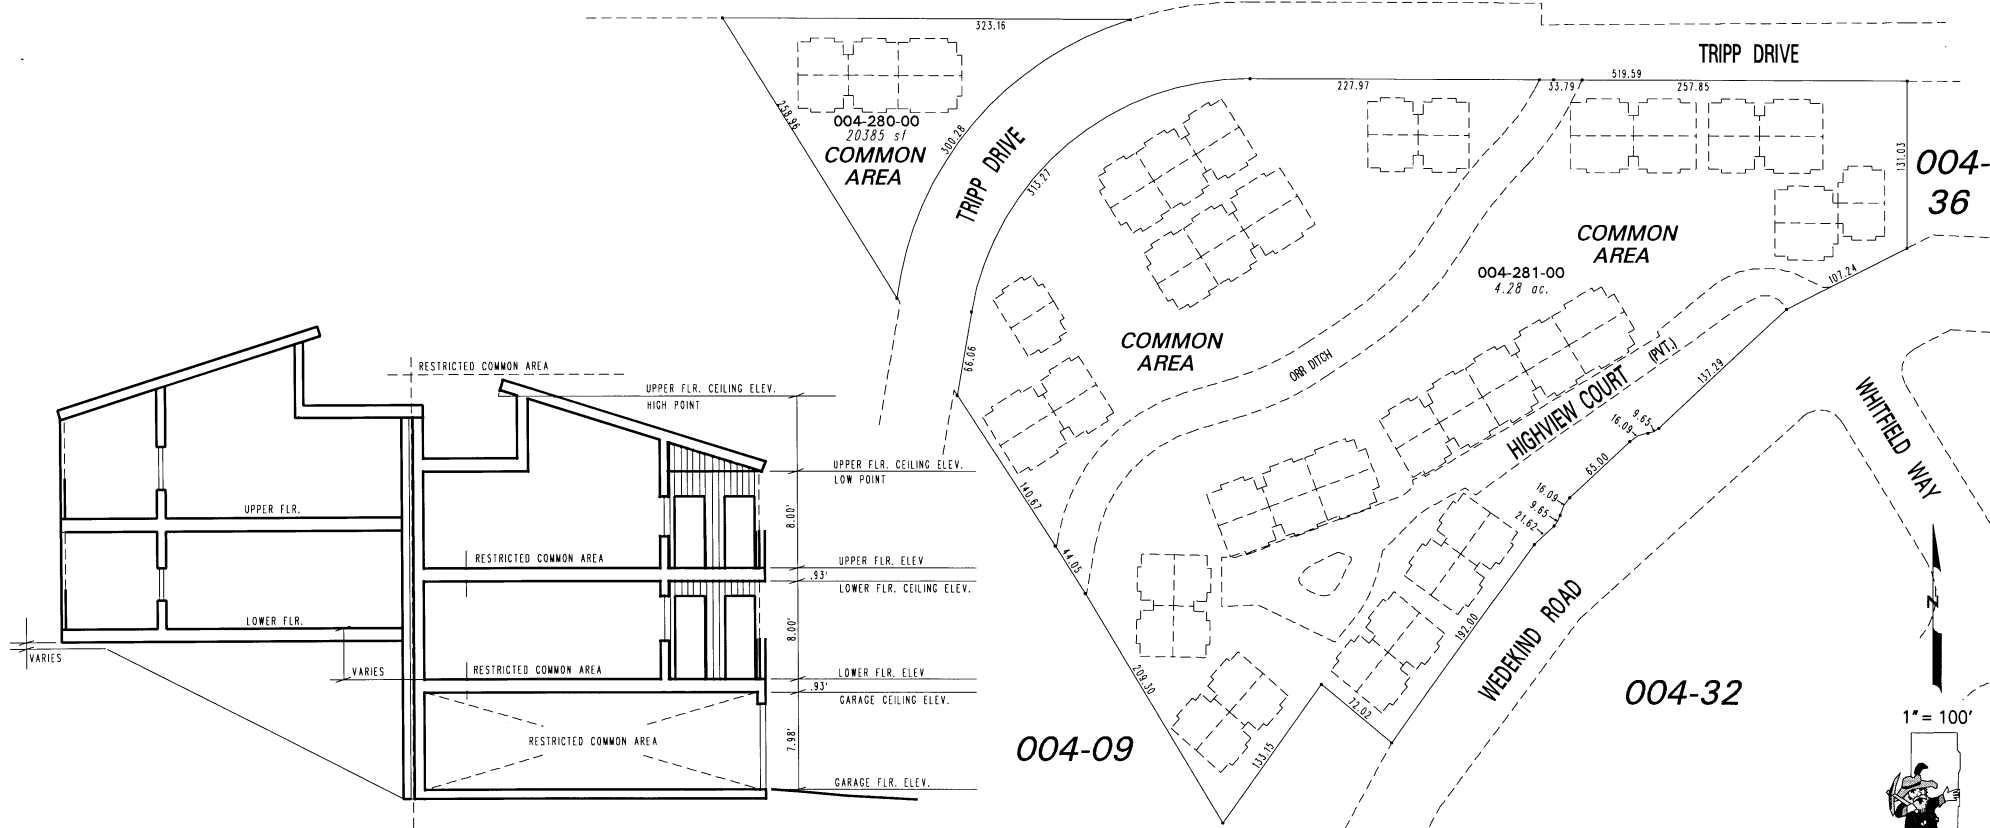

TYP. CROSS SECTION
TWO AND THREE BEDROOM UNITS
(NOT TO SCALE)

NOTE: This map is prepared for the use of the Washoe County Assessor for assessment and illustrative purposes only. It does not represent a survey of the premises. No liability is assumed as to the sufficiency or the accuracy of the data delineated hereon.

Office of Washoe County Assessor, Nevada - Joshua G. Wilson

This area previously shown on _____

NOTE: Areas of parcels which are less than 2 acres are shown in square feet.

Drawn by	HCS	06/25/03
Revised	HCS	8/7/03 TW 3/21/08