


(#44)
 P.J. KELLY'S SUB.
 SEC. 36 T20N-R19E

PORTION OF THE
 E 1/2 OF SECTION 36,
 T20N-R19E &
 THE W 1/2 OF
 SECTION 31, T20N-R20E

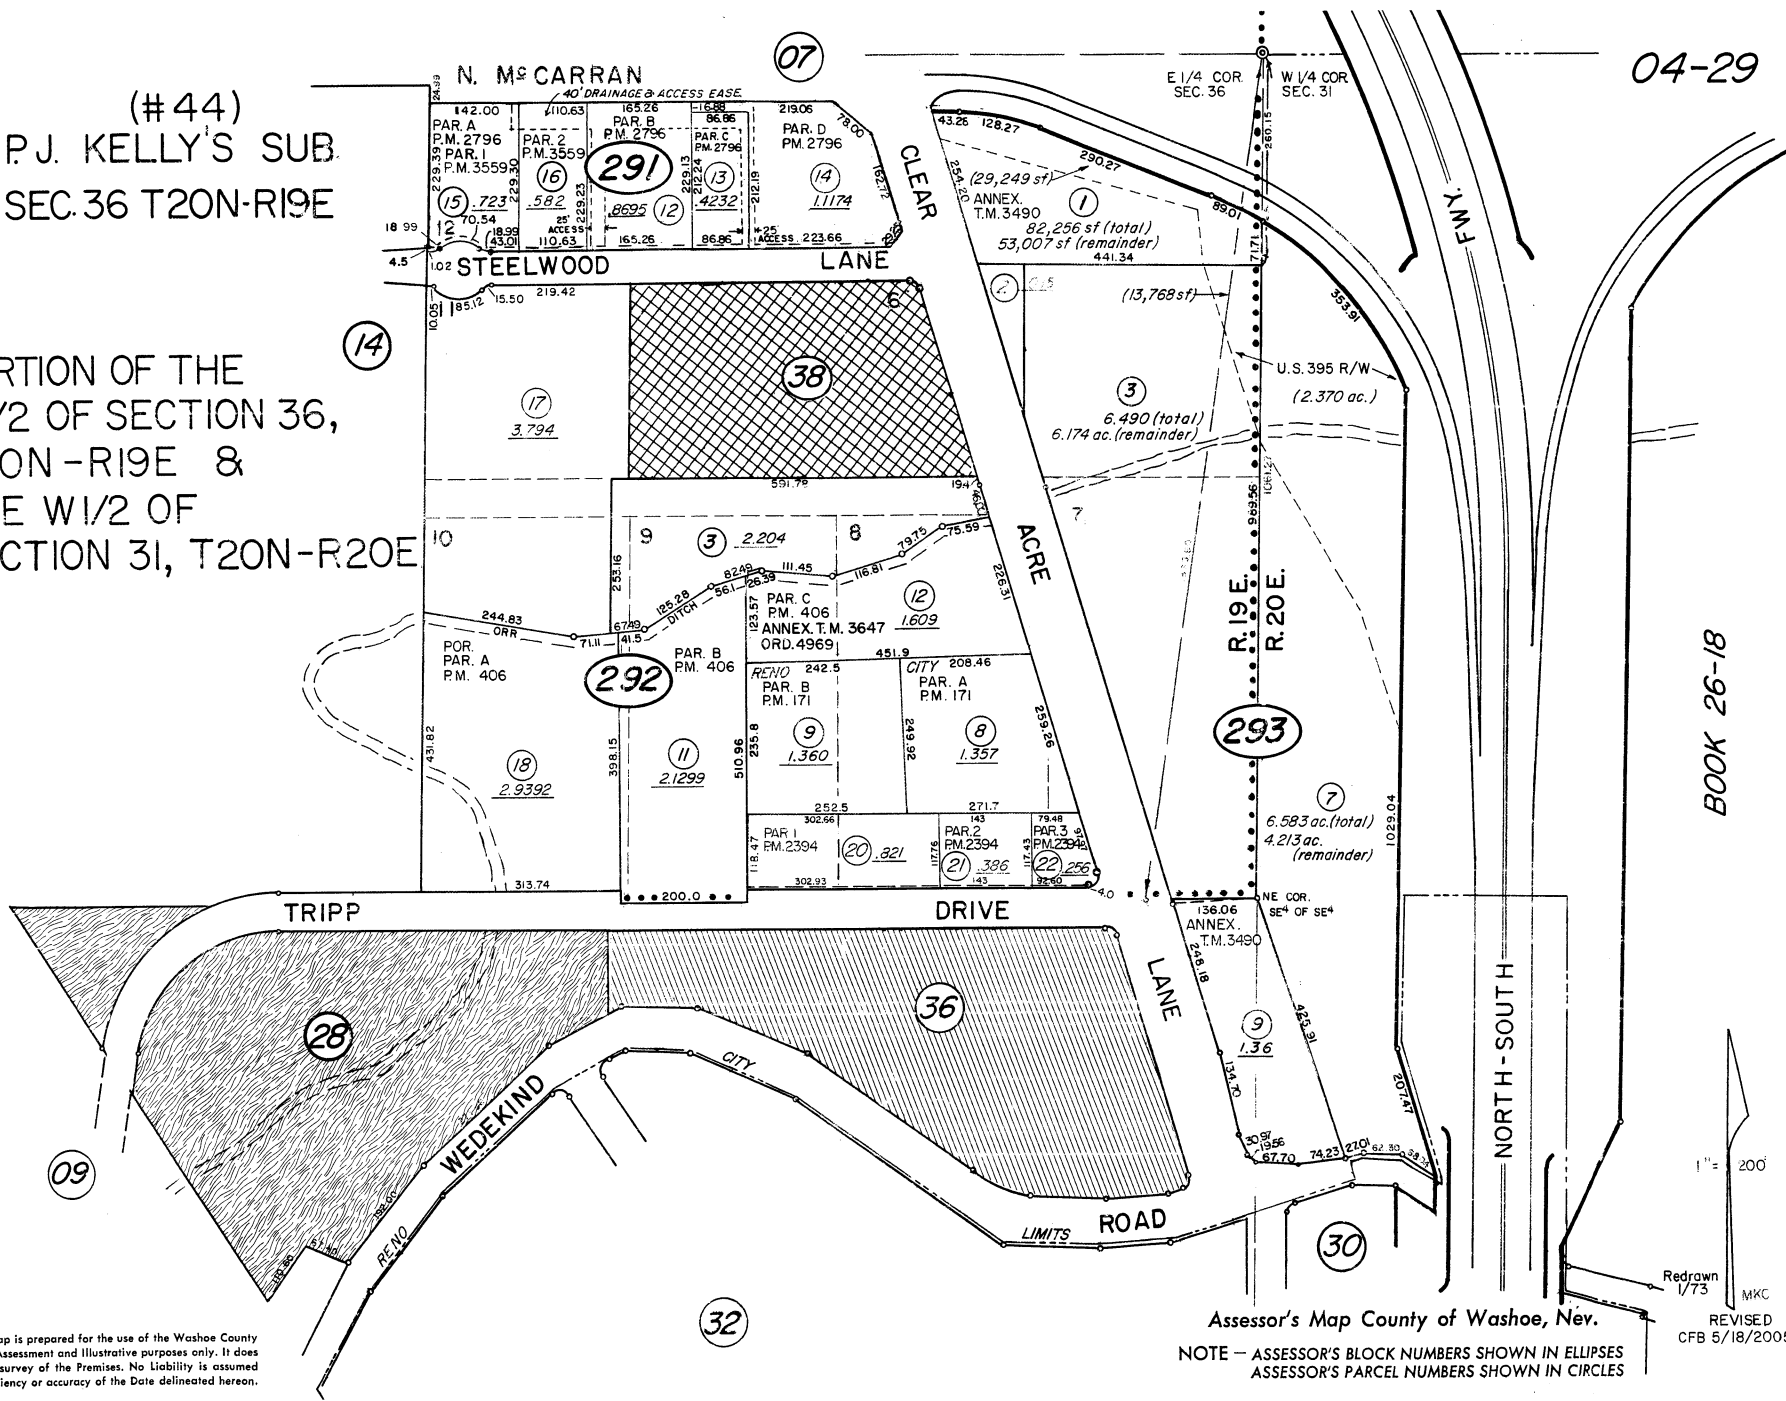

04-29

BOOK 26-18

NOTE: This Map is prepared for the use of the Washoe County Assessor, for Assessment and Illustrative purposes only. It does not represent survey of the Premises. No Liability is assumed as to the sufficiency or accuracy of the Date delineated hereon.

Assessor's Map County of Washoe, Nev.
 NOTE - ASSESSOR'S BLOCK NUMBERS SHOWN IN ELLIPSES
 ASSESSOR'S PARCEL NUMBERS SHOWN IN CIRCLES

Redrawn
 1/73 MKC
 REVISED
 CFB 5/18/2005